


FOR CONTINUATION REFER BOTTOM LEFT

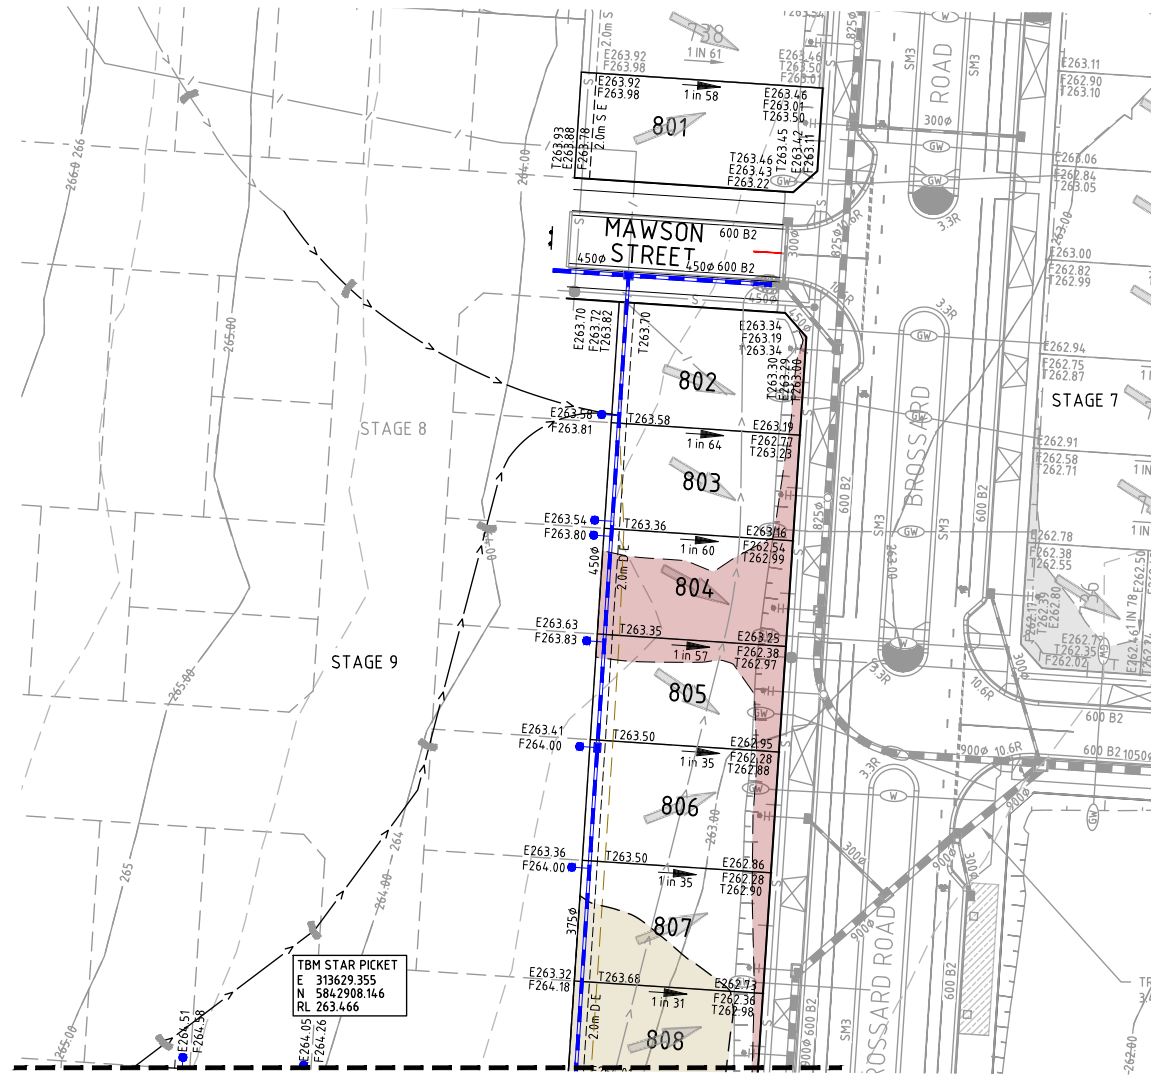


FOR CONTINUATION REFER TOP RIGHT

LEGEND

EXCAVATION GREATER THAN 0.20m		EXISTING SURFACE LEVEL	E123.45
FILLING GREATER THAN 0.20m		FINISHED SURFACE LEVEL	F124.68
BATTER		BATTER LEVEL (TOP / TOE)	T124.80
		LOT GRADE	1 in 150

NOTES:

1. DEPTHS OF CUT AND FILL AS MEASURED BETWEEN EXISTING AND FINISHED SURFACES.
2. BATTER MAXIMUM IN FRONT OF LOT 4 METRES
3. BATTER MAXIMUM TO SIDE OF LOT 2 METRES

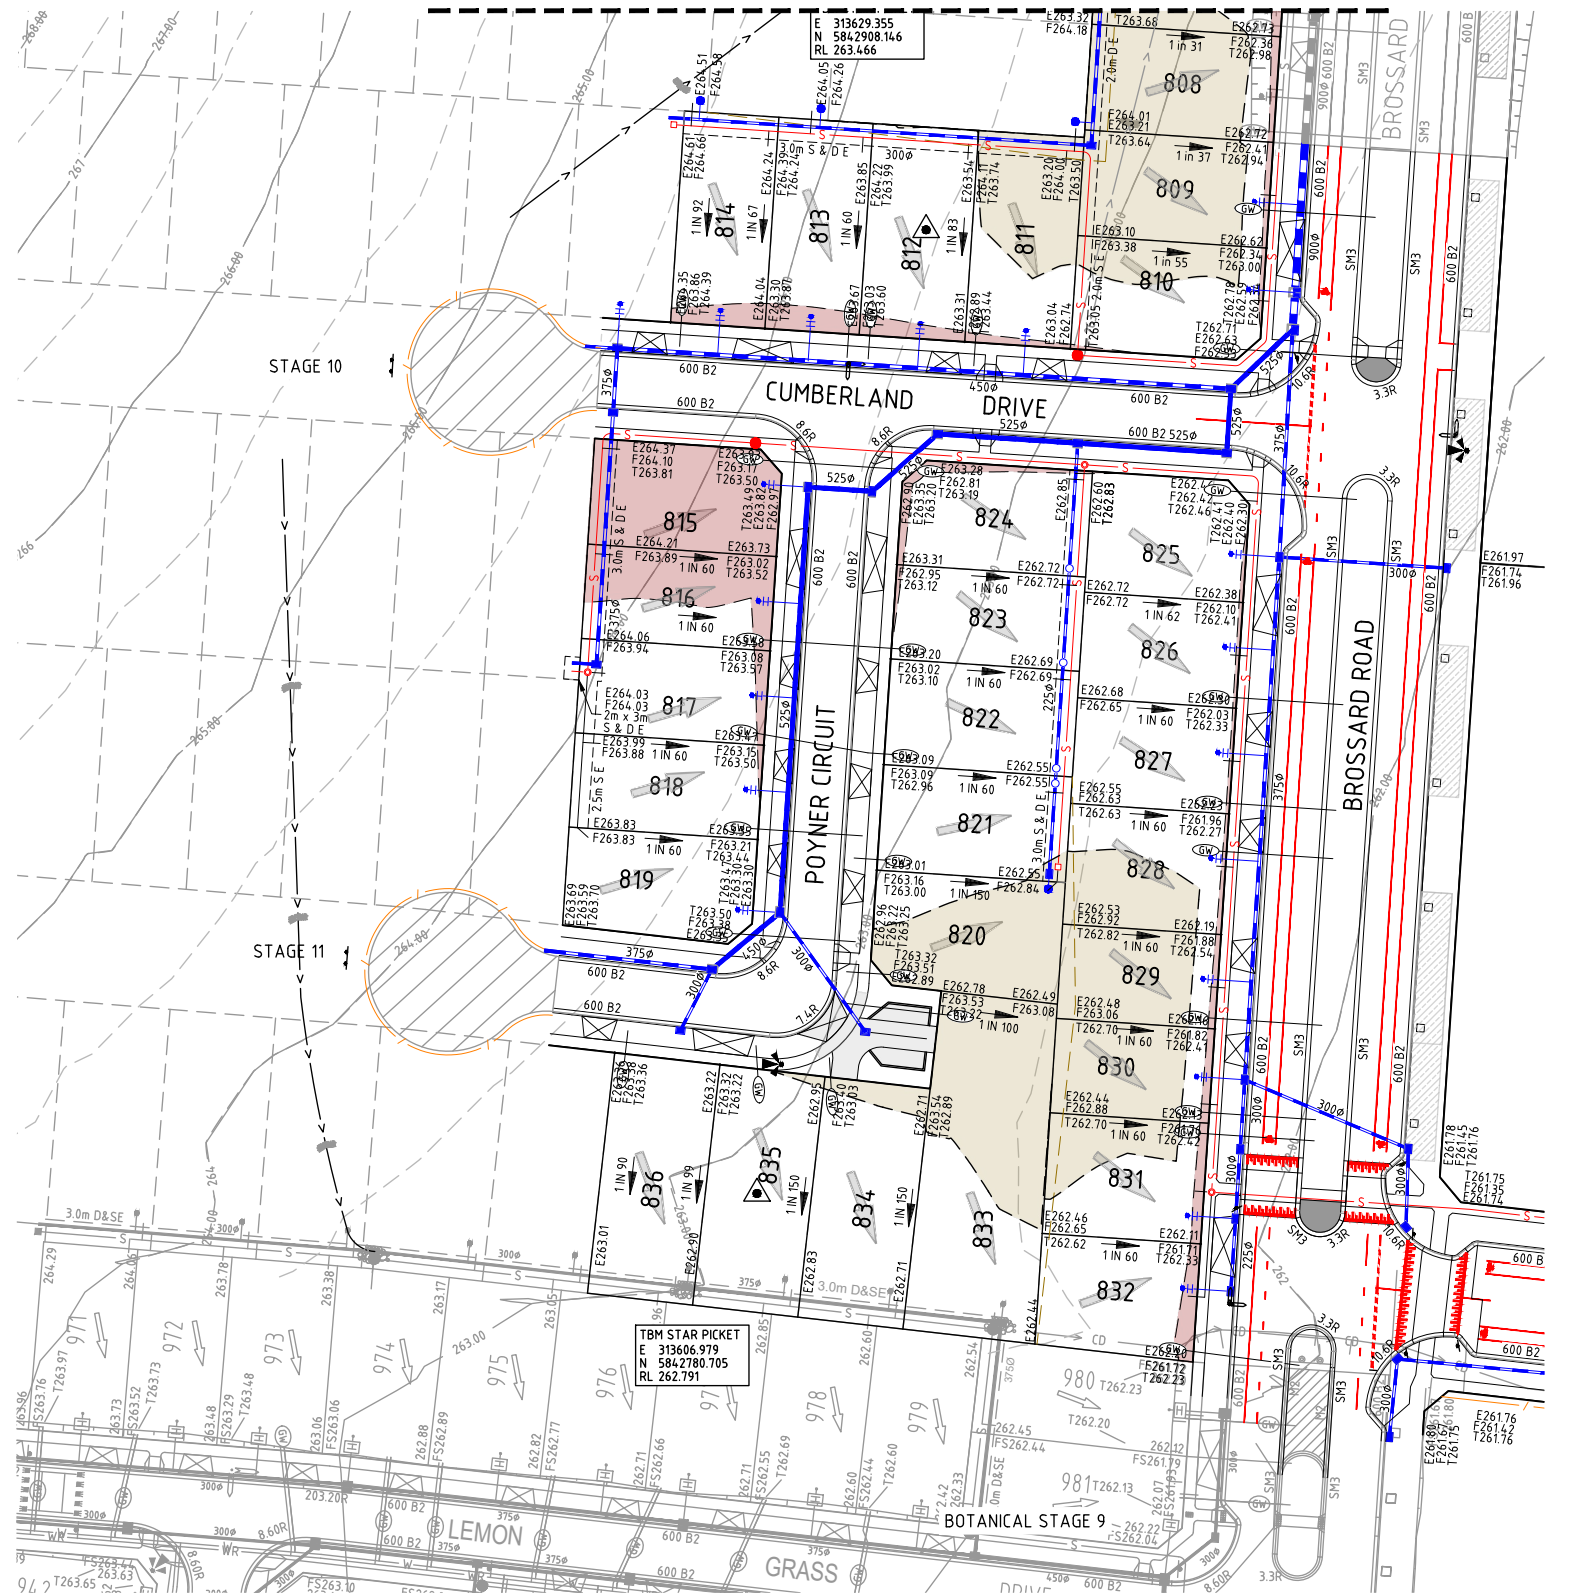

Rev	Amendments	Approved	Date
B	ISSUED TO CLIENT	M.T-S	08-04-20
A	ISSUED TO CLIENT	M.T-S	05-02-20

