


SEE CONTINUATION 'A'

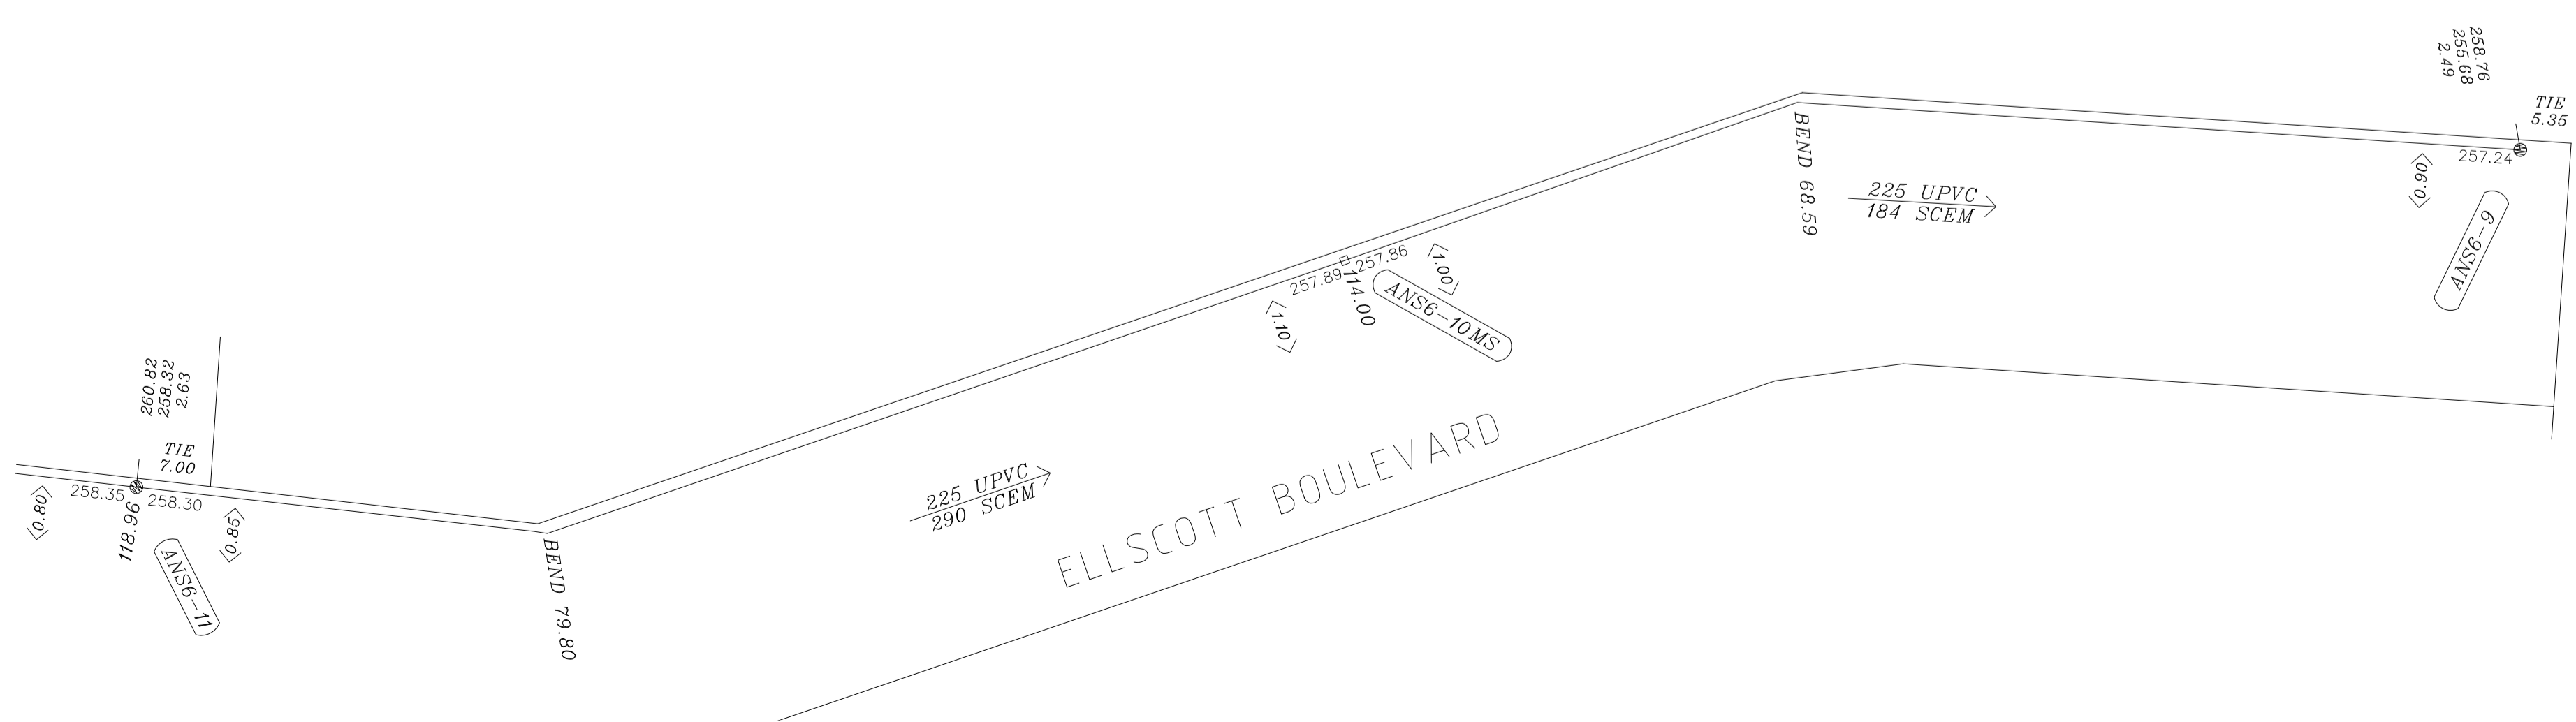

SEE CONTINUATION 'A'

Trijena - Stage 8
Asset Recording - Sewer

Co-ordinate Datum	Scale A1	5 0 5 10 15
MGAB4	1:500	Lengths are in metres
Date	17/08/2020	Sheet 1 of 1
Drawing No.	307022-SR00_2D	Version 1
CAD Ref.	F:\30\307022\307022-AR\SEWER	
Drawn By	DXFKL	Checked By PH
REV	AMENDMENT	APPROVED DATE

414 La Trobe Street
 PO Box 16084
 Melbourne Vic 8007
 T 61 3 9993 7888
 spiire.com.au