




**LEGEND**

- EXCAVATION GREATER THAN 0.20m
- FILLING GREATER THAN 0.20m
- BATTER
- BOUNDARY BATTER (MAX. 500mm HIGH)

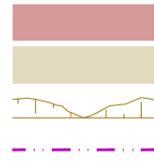


- EXISTING SURFACE LEVEL E123.45
- FINISHED SURFACE LEVEL F124.68
- BATTER LEVEL (TOP / TOE) T124.80
- LOT GRADE 1 in 150

- NOTES:**
1. DEPTHS OF CUT AND FILL AS MEASURED BETWEEN EXISTING AND FINISHED SURFACES.
  2. BATTER MAXIMUM IN FRONT OF LOT 4 METRES
  3. BATTER MAXIMUM TO SIDE OF LOT 2 METRES

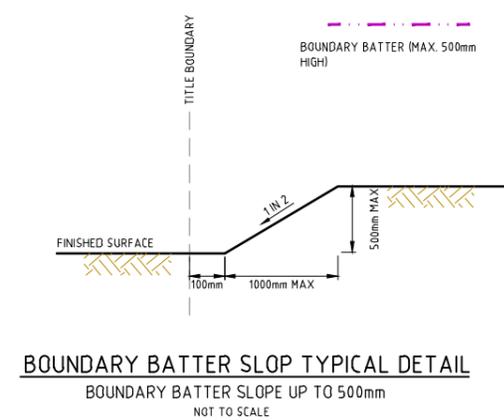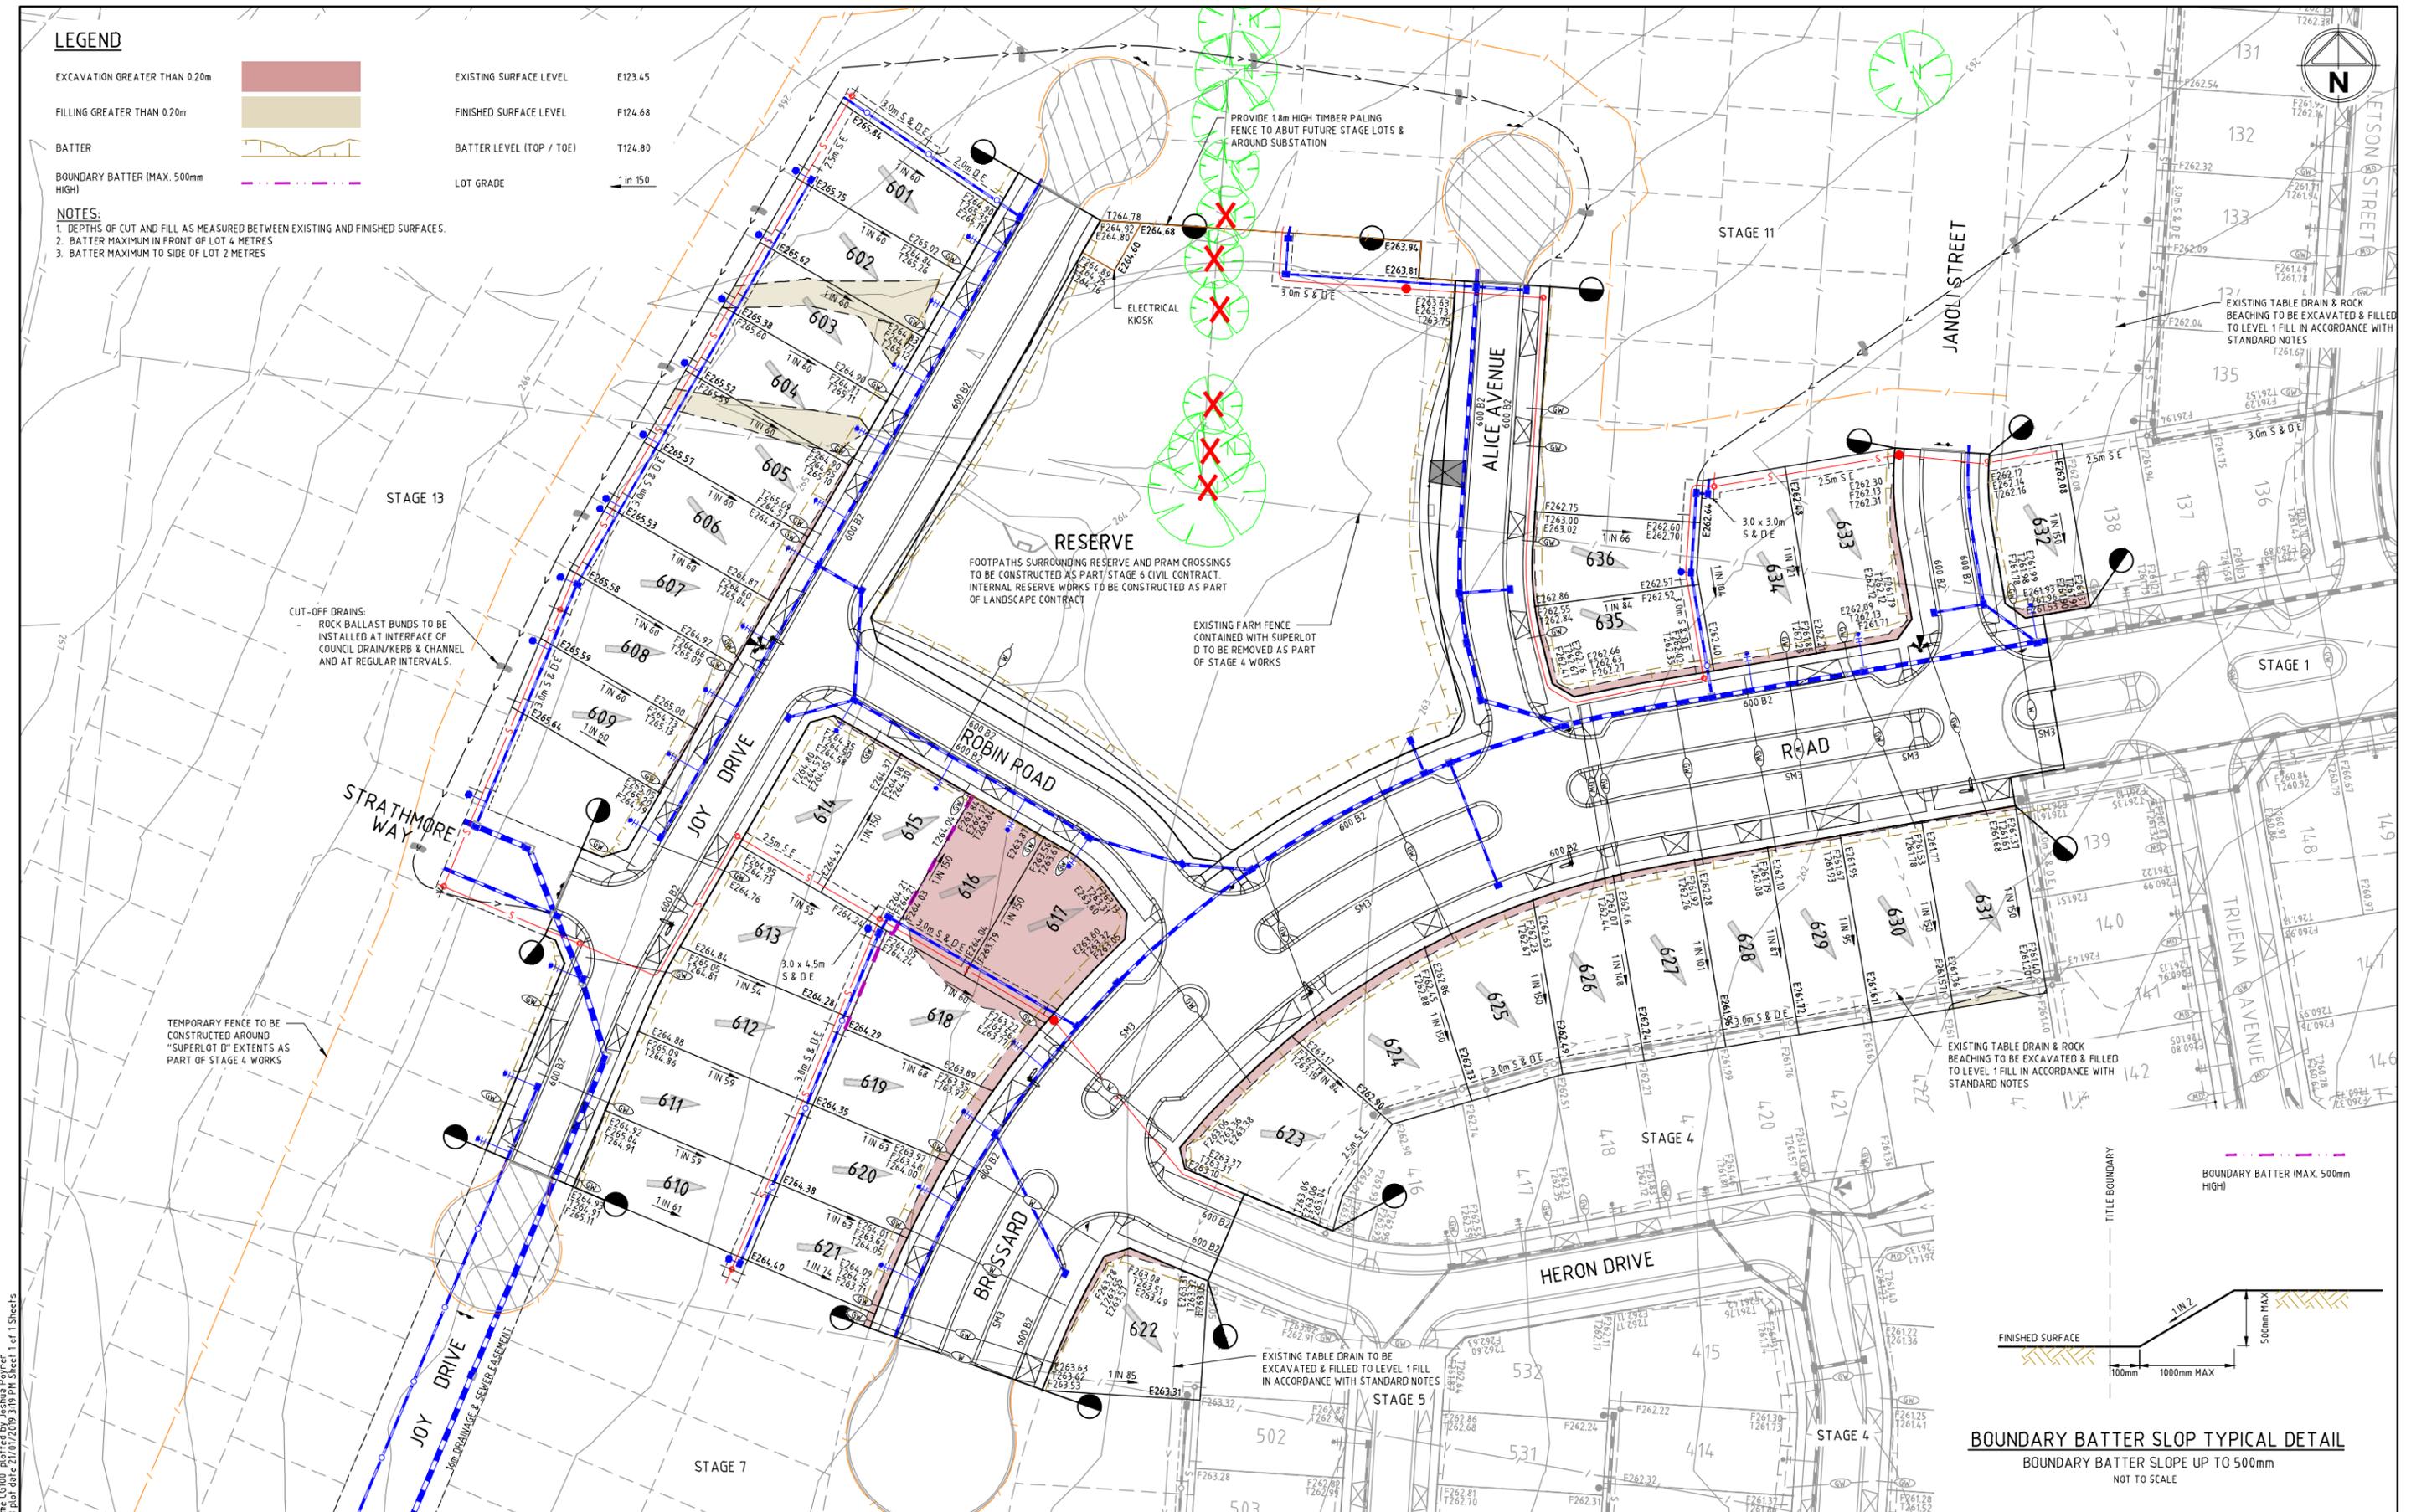

file name: 304010CG100.dwg layout name: CG100 plotted by: Joshua Payne date: 21/07/2019 3:19 PM sheet 1 of 1 sheets

Rev	Amendments	Approved	Date
0	ISSUED FOR CONSTRUCTION	M.R.	18-01-19
C	DRAFTING AMENDMENTS	M.R.	12-11-18
B	AMENDED IN ACCORDANCE WITH COUNCIL COMMENTS	M.R.	18-09-18
A	ISSUED TO CLIENT	M.R.	31-08-18

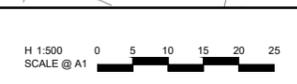

© Spiire Australia Pty Ltd All Rights Reserved  
This document is produced by Spiire Australia Pty Ltd solely for the benefit of and use by the client in accordance with the terms of the retainer. Spiire Australia Pty Ltd does not and shall not assume any responsibility or liability whatsoever to any third party arising out of any use or reliance by third party on the content of this document.

469 La Trobe Street PO Box 16084 Melbourne  
Victoria 8007 Australia T 61 3 9993 7888  
spiire.com.au ABN 55 050 029 635

Designed \_\_\_\_\_ Checked \_\_\_\_\_  
Authorised \_\_\_\_\_ Date \_\_\_\_\_

**TRIJENA**  
**STAGE 6**  
**GENERAL SALES PLAN**  
HUME CITY COUNCIL  
PGG (MICKLEHAM) PTY LTD

**CONSTRUCTION** Drg No 304010CG100 Rev 0