


Trijena - Stage 1
Asset Recording - Potable Water

Municipality	Hume	Map Ref :	Melway 366 B4
Water Authority	Yarra Valley Water	File No	3245-2852
Co-ordinate Datum	MGA94	Scale A2	1 : 1000
Date	14/02/2019	Sheet	1 of 1
Drawing No.	304005-PW00_2D	Version	1
CAD Ref.	F:\30\304005\304005-AR\WATER\POTABLE		
Drawn By	FKB	Checked By	PH

REV	AMENDMENT	APPROVED	DATE

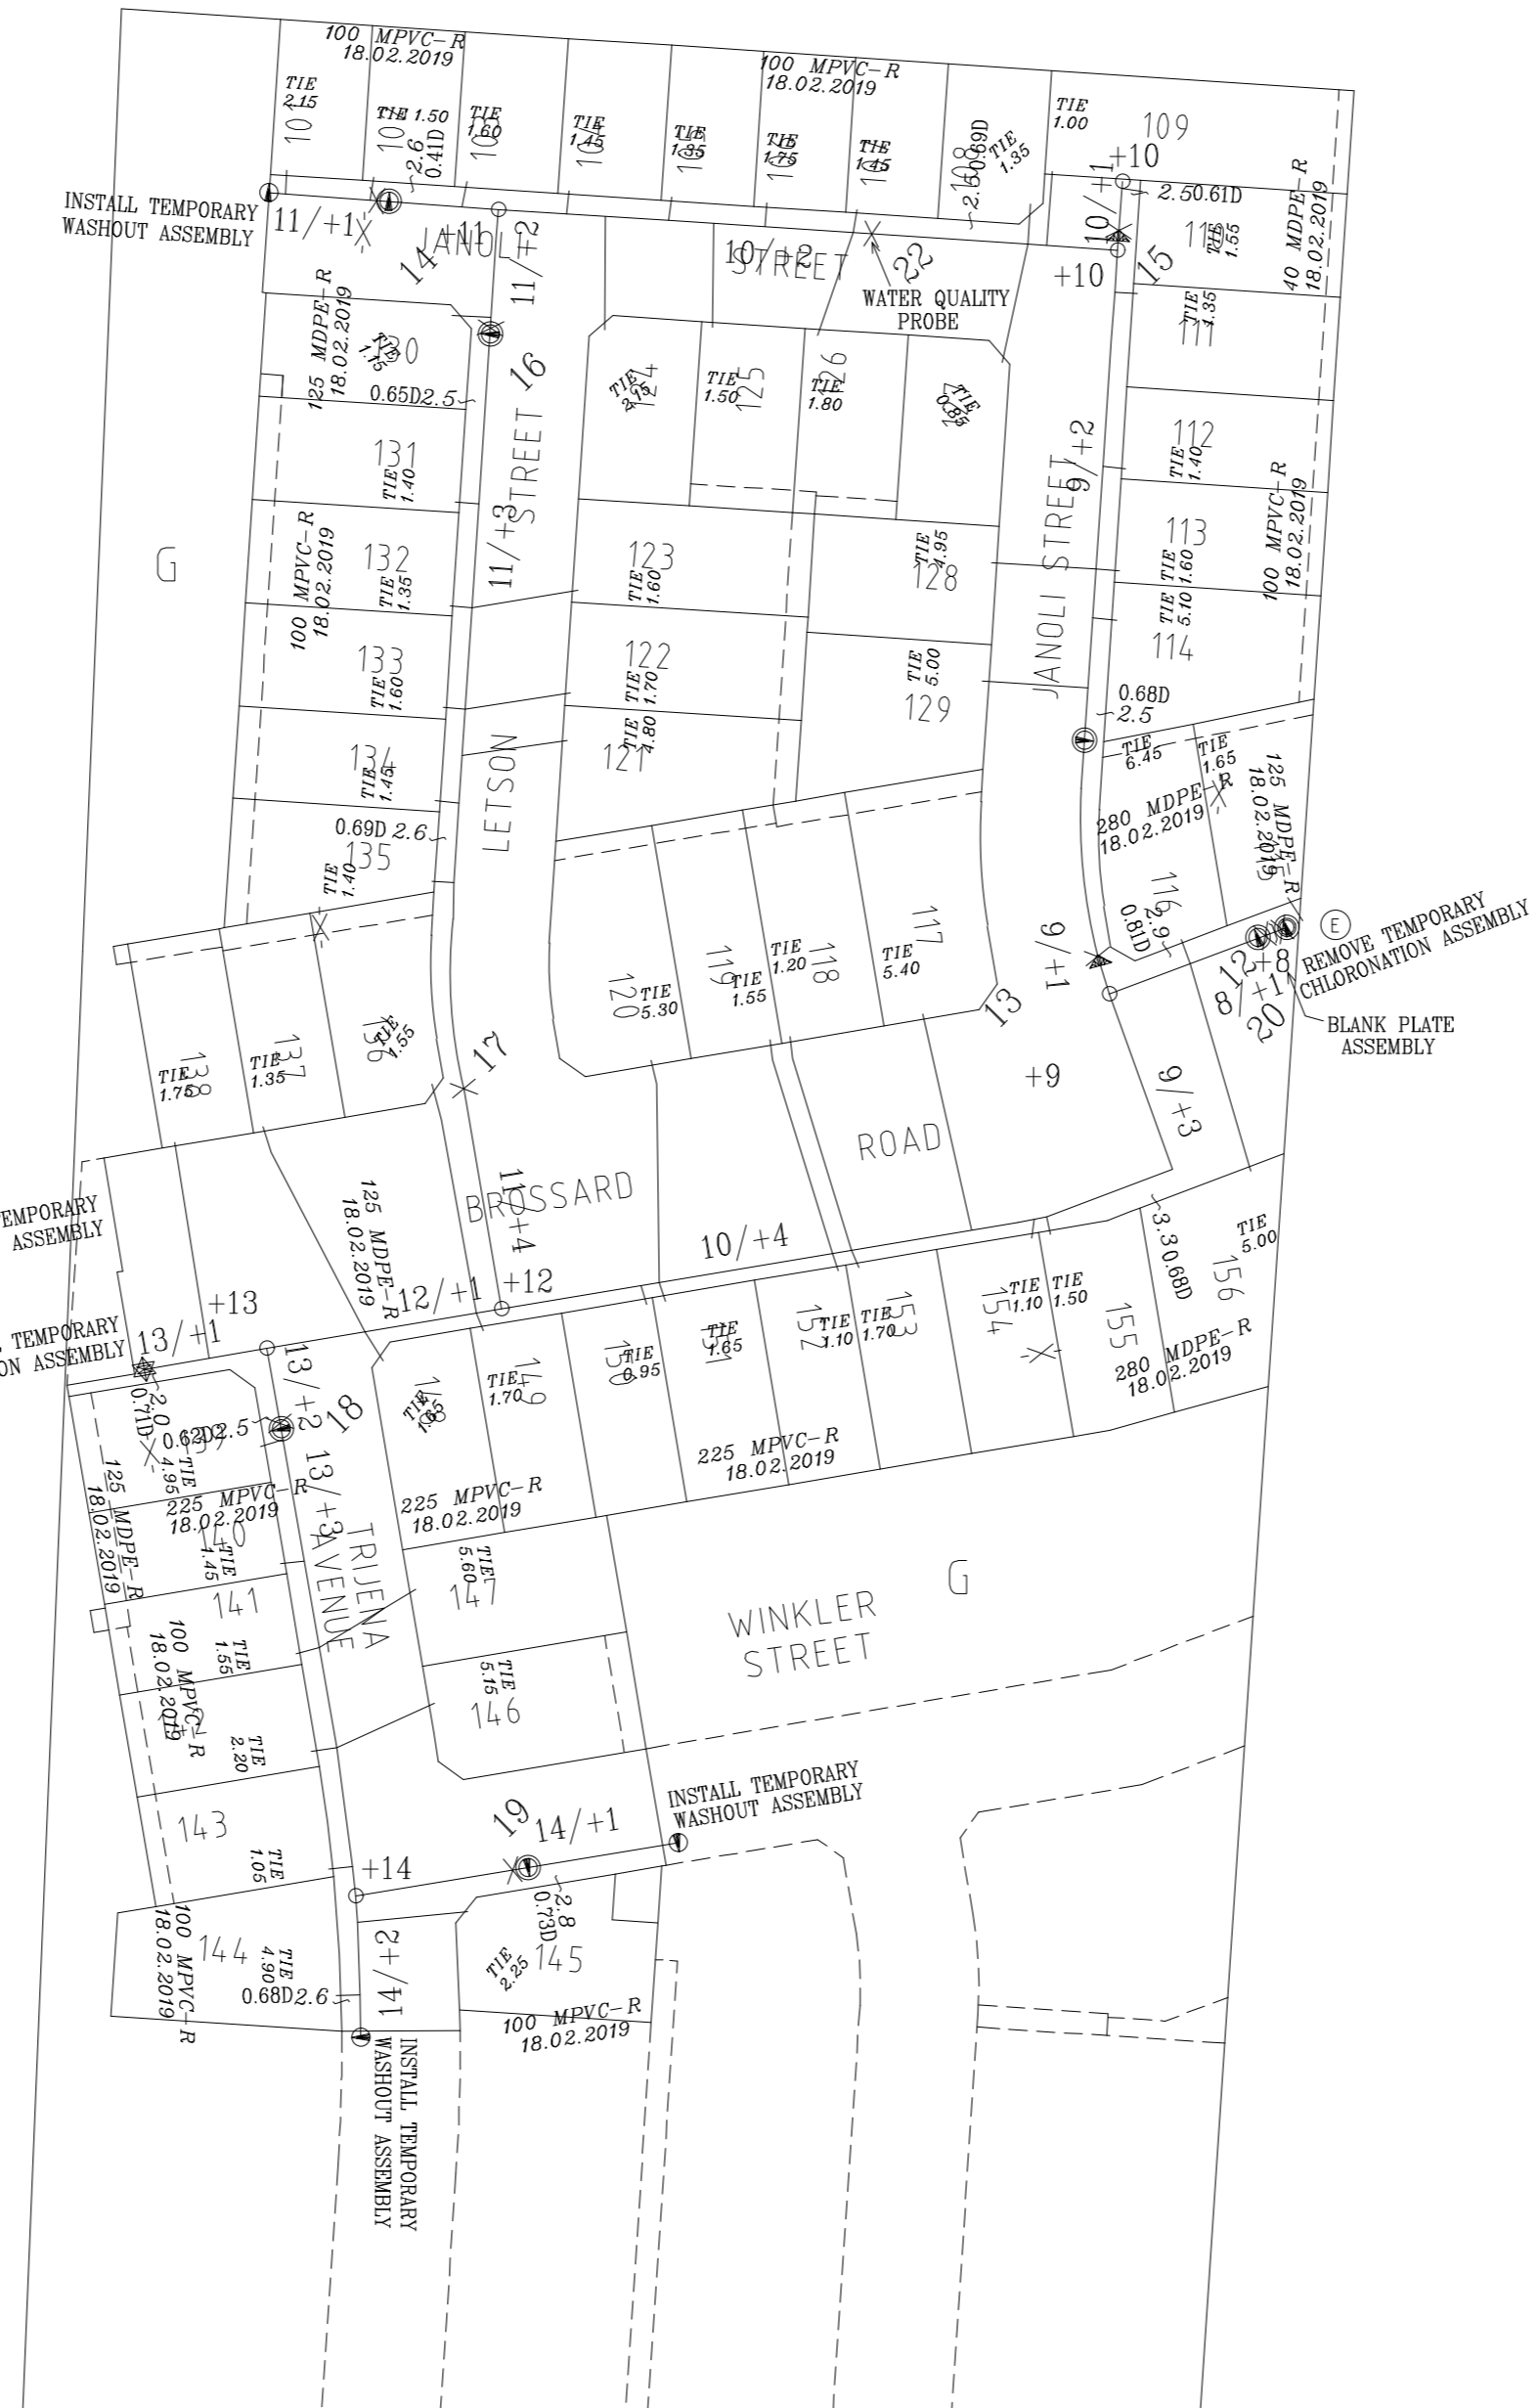

**Trijena - Stage 1
Asset Recording - Recycled Water**

Municipality	Hume	Map Ref : Melway	366 B4
Water Authority	Yarra Valley Water	File No	3245-2852
Co-ordinate Datum	Scale A2		
MGA94	1 : 1000	Lengths are in metres	
Date	14/02/2019	Sheet	1 of 1
Drawing No.	304005-RW00_2D	Version	1
CAD Ref.	F:\30\304005\304005-AR\WATER\RECYCLED		
Drawn By	FKB	Checked By	PH
REV	AMENDMENT	APPROVED	DATE

spiire 414 La Trobe Street
PO Box 16084
Melbourne Vic 8007
T 61 3 9993 7888
spiire.com.au