



MCA 94  
ZONE 55

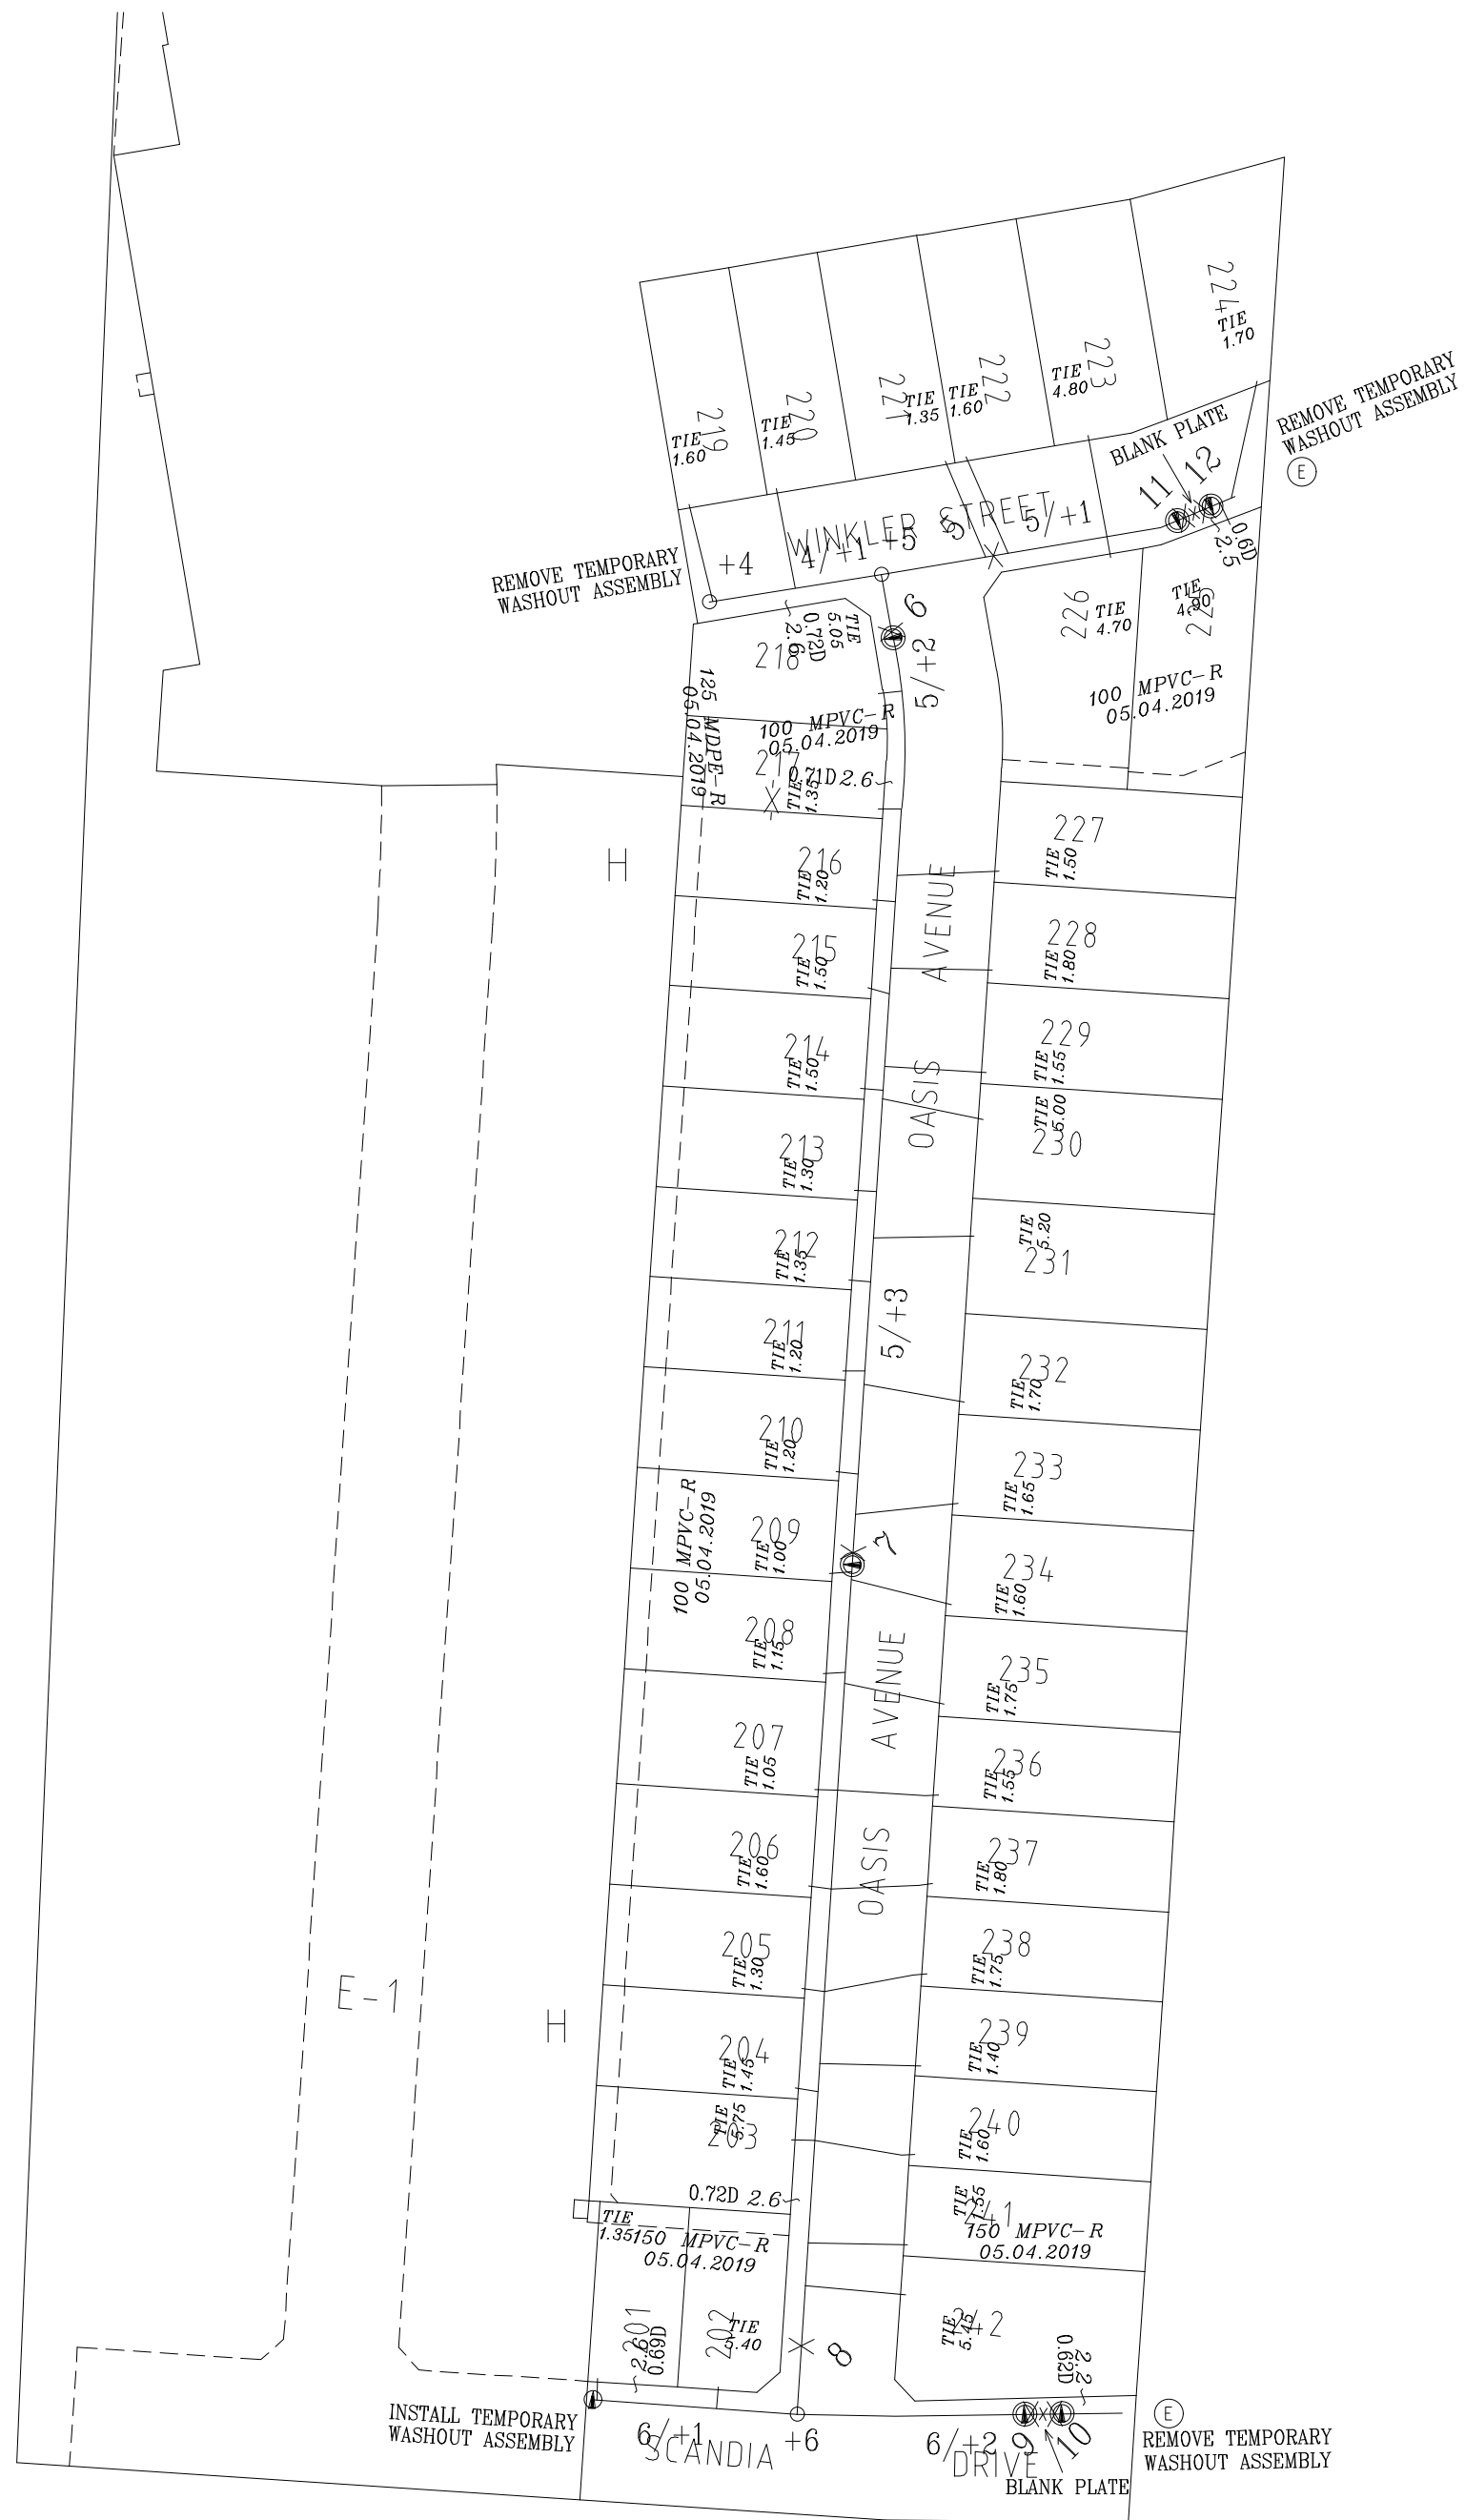

**Trijena - Stage 2  
Asset Recording - Recycled Water**

Municipality	Hume	Map Ref : Melway	366 B5
Water Authority	Yarra Valley Water	File No	3245-2894
Co-ordinate Datum	MGA94	Scale A2	1 : 1000
Date	05/04/2019	Sheet	1 of 1
Drawing No.	304006-RW00_2D	Version	1
CAD Ref.	F:\30\304006\304006-AR\WATER\RECYCLED		
Drawn By	FKB	Checked By	PH

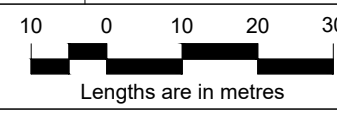

REV	AMENDMENT	APPROVED	DATE

**spiire**  
 414 La Trobe Street  
 PO Box 16084  
 Melbourne Vic 8007  
 T 61 3 9993 7888  
 spiire.com.au