


MGA 94  
ZONE 55

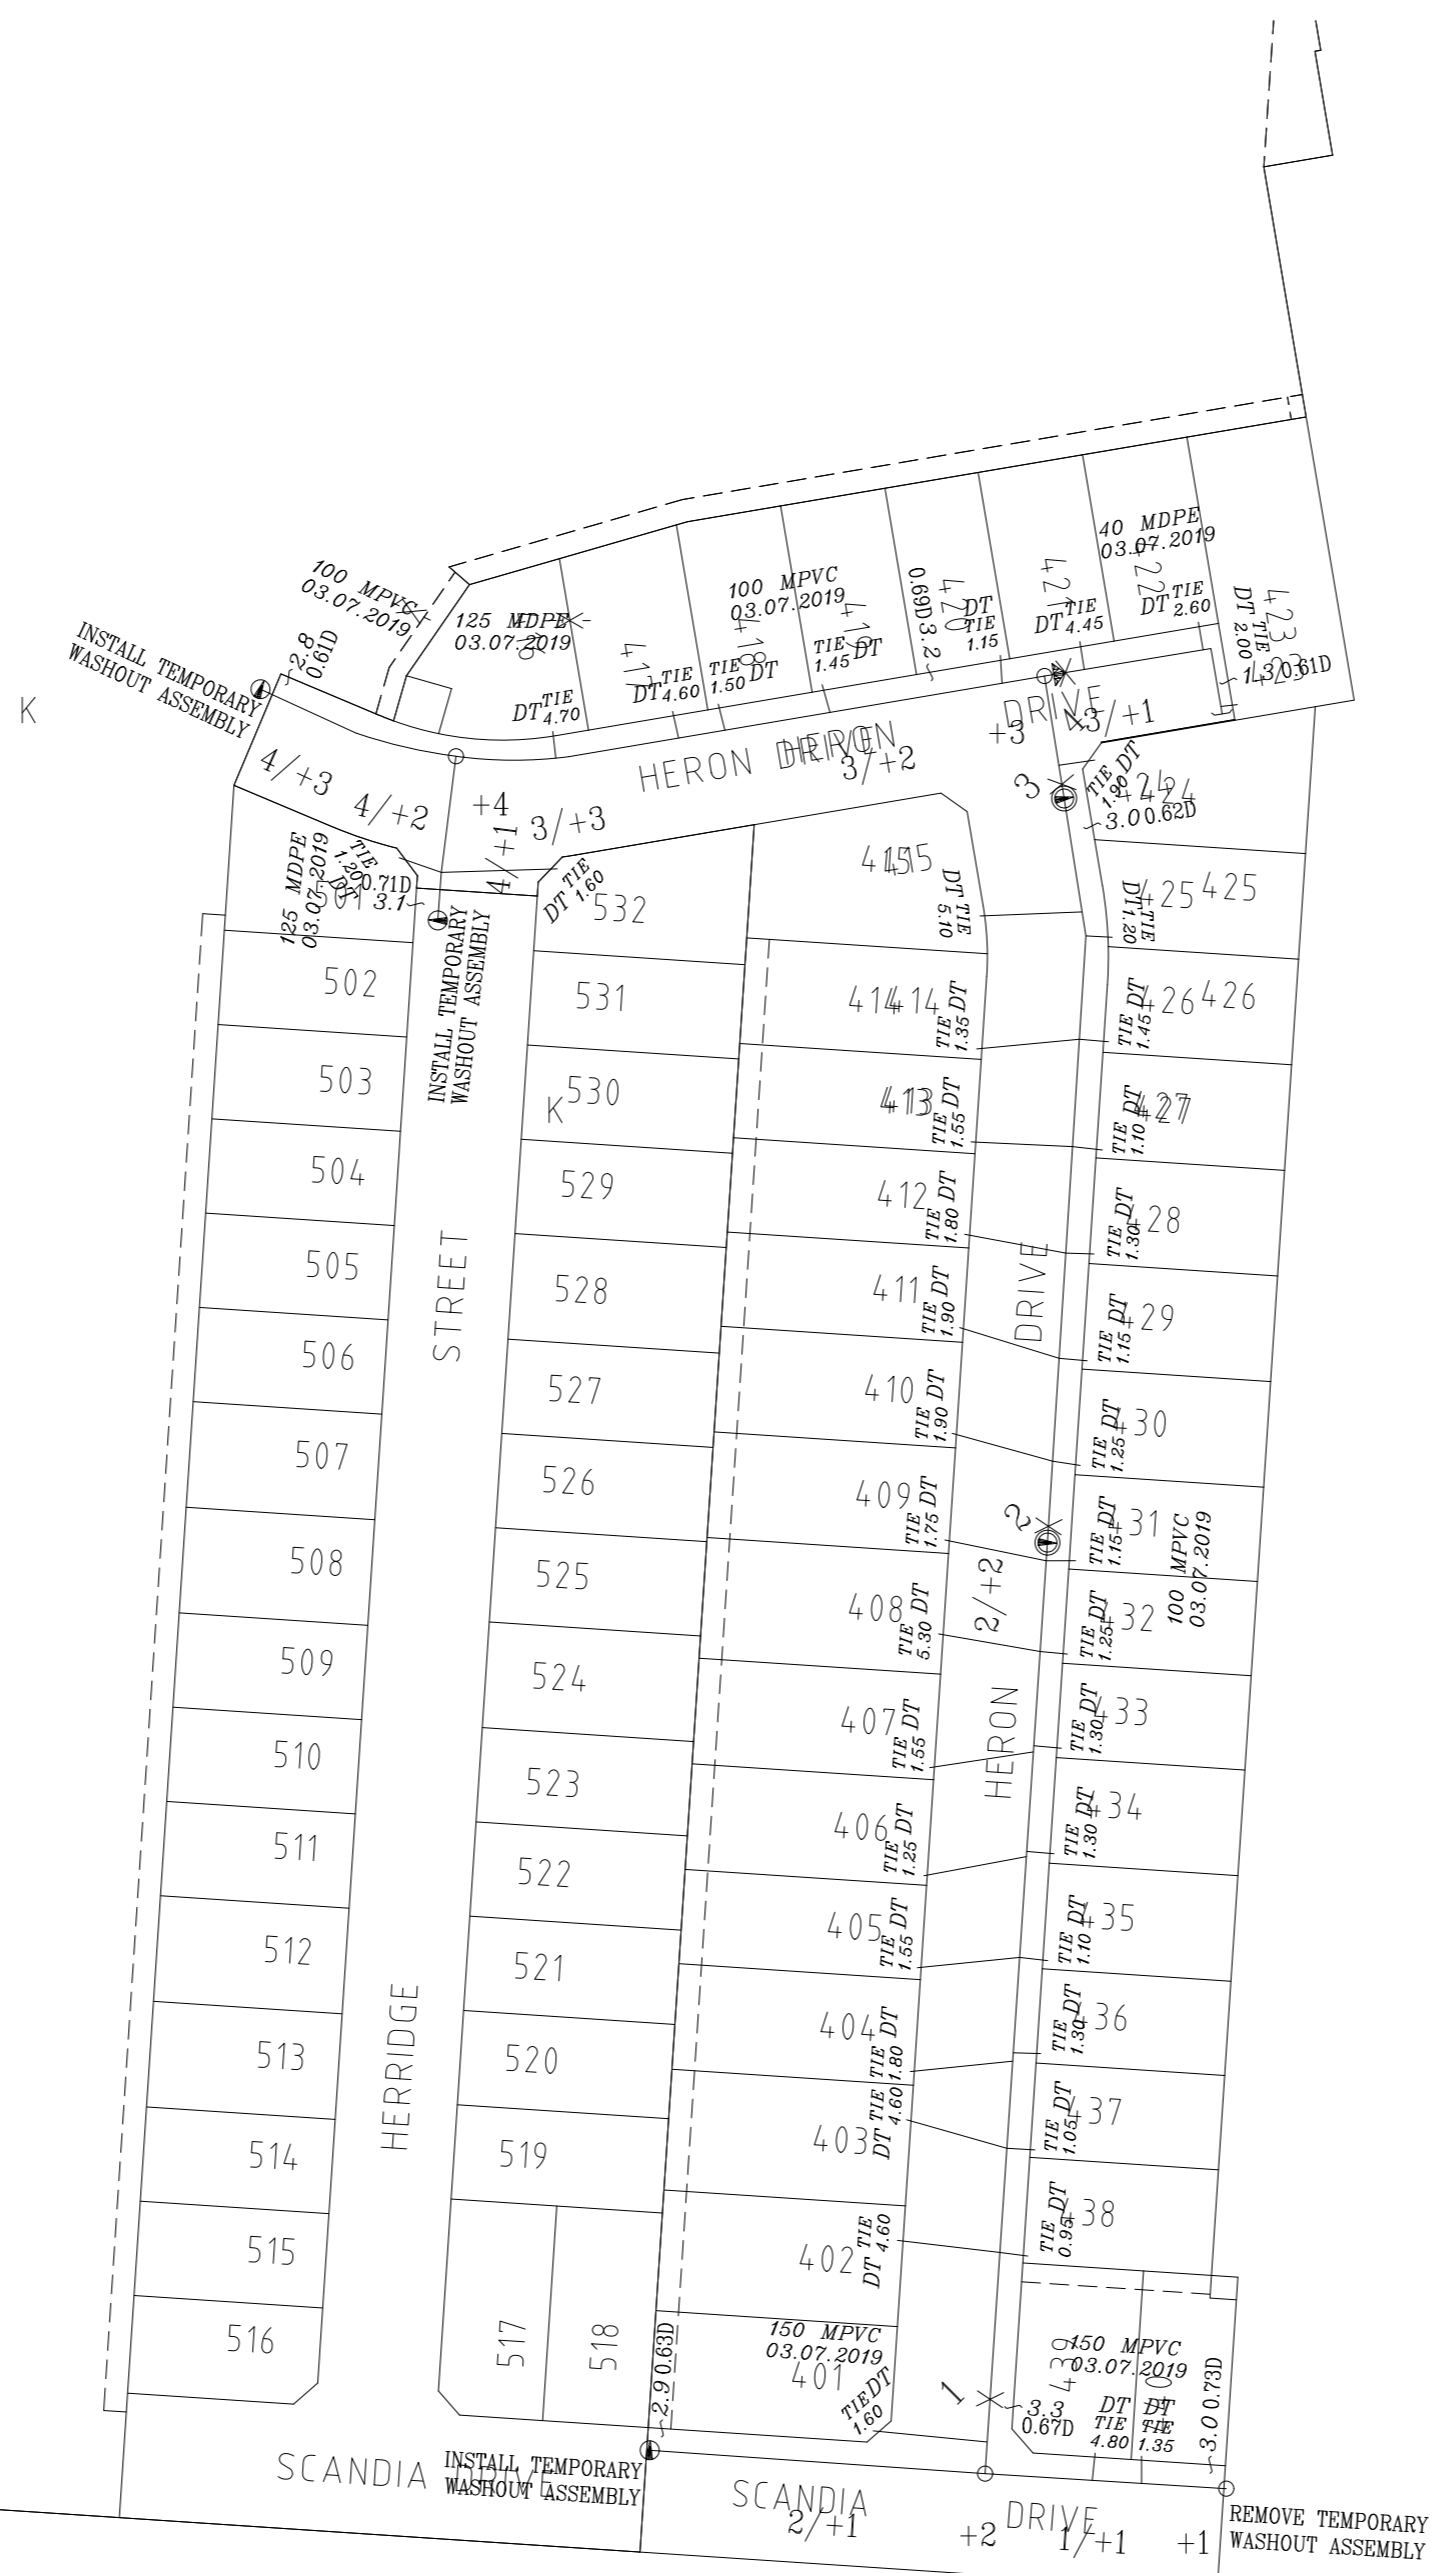


**Trijena - Stage 4**  
**Asset Recording - Potable Water**

Municipality	Hume	Map Ref.:	Melway 366 B5
Water Authority	Yarra Valley Water	File No	3245-3073
Co-ordinate Datum	MGA94	Scale A2	1 : 1000
Date	03/07/2019	Sheet	1 of 1
Drawing No.	304008-PW00_2D	Version	1
CAD Ref.	F:\30\304008\304008-AR\WATER\POTABLE		
Drawn By	FKB	Checked By	PH
REV	AMENDMENT	APPROVED	DATE

414 La Trobe Street  
PO Box 16084  
Melbourne Vic 8007  
T 61 3 9993 7888  
spiire.com.au

MGA 94  
ZONE 55

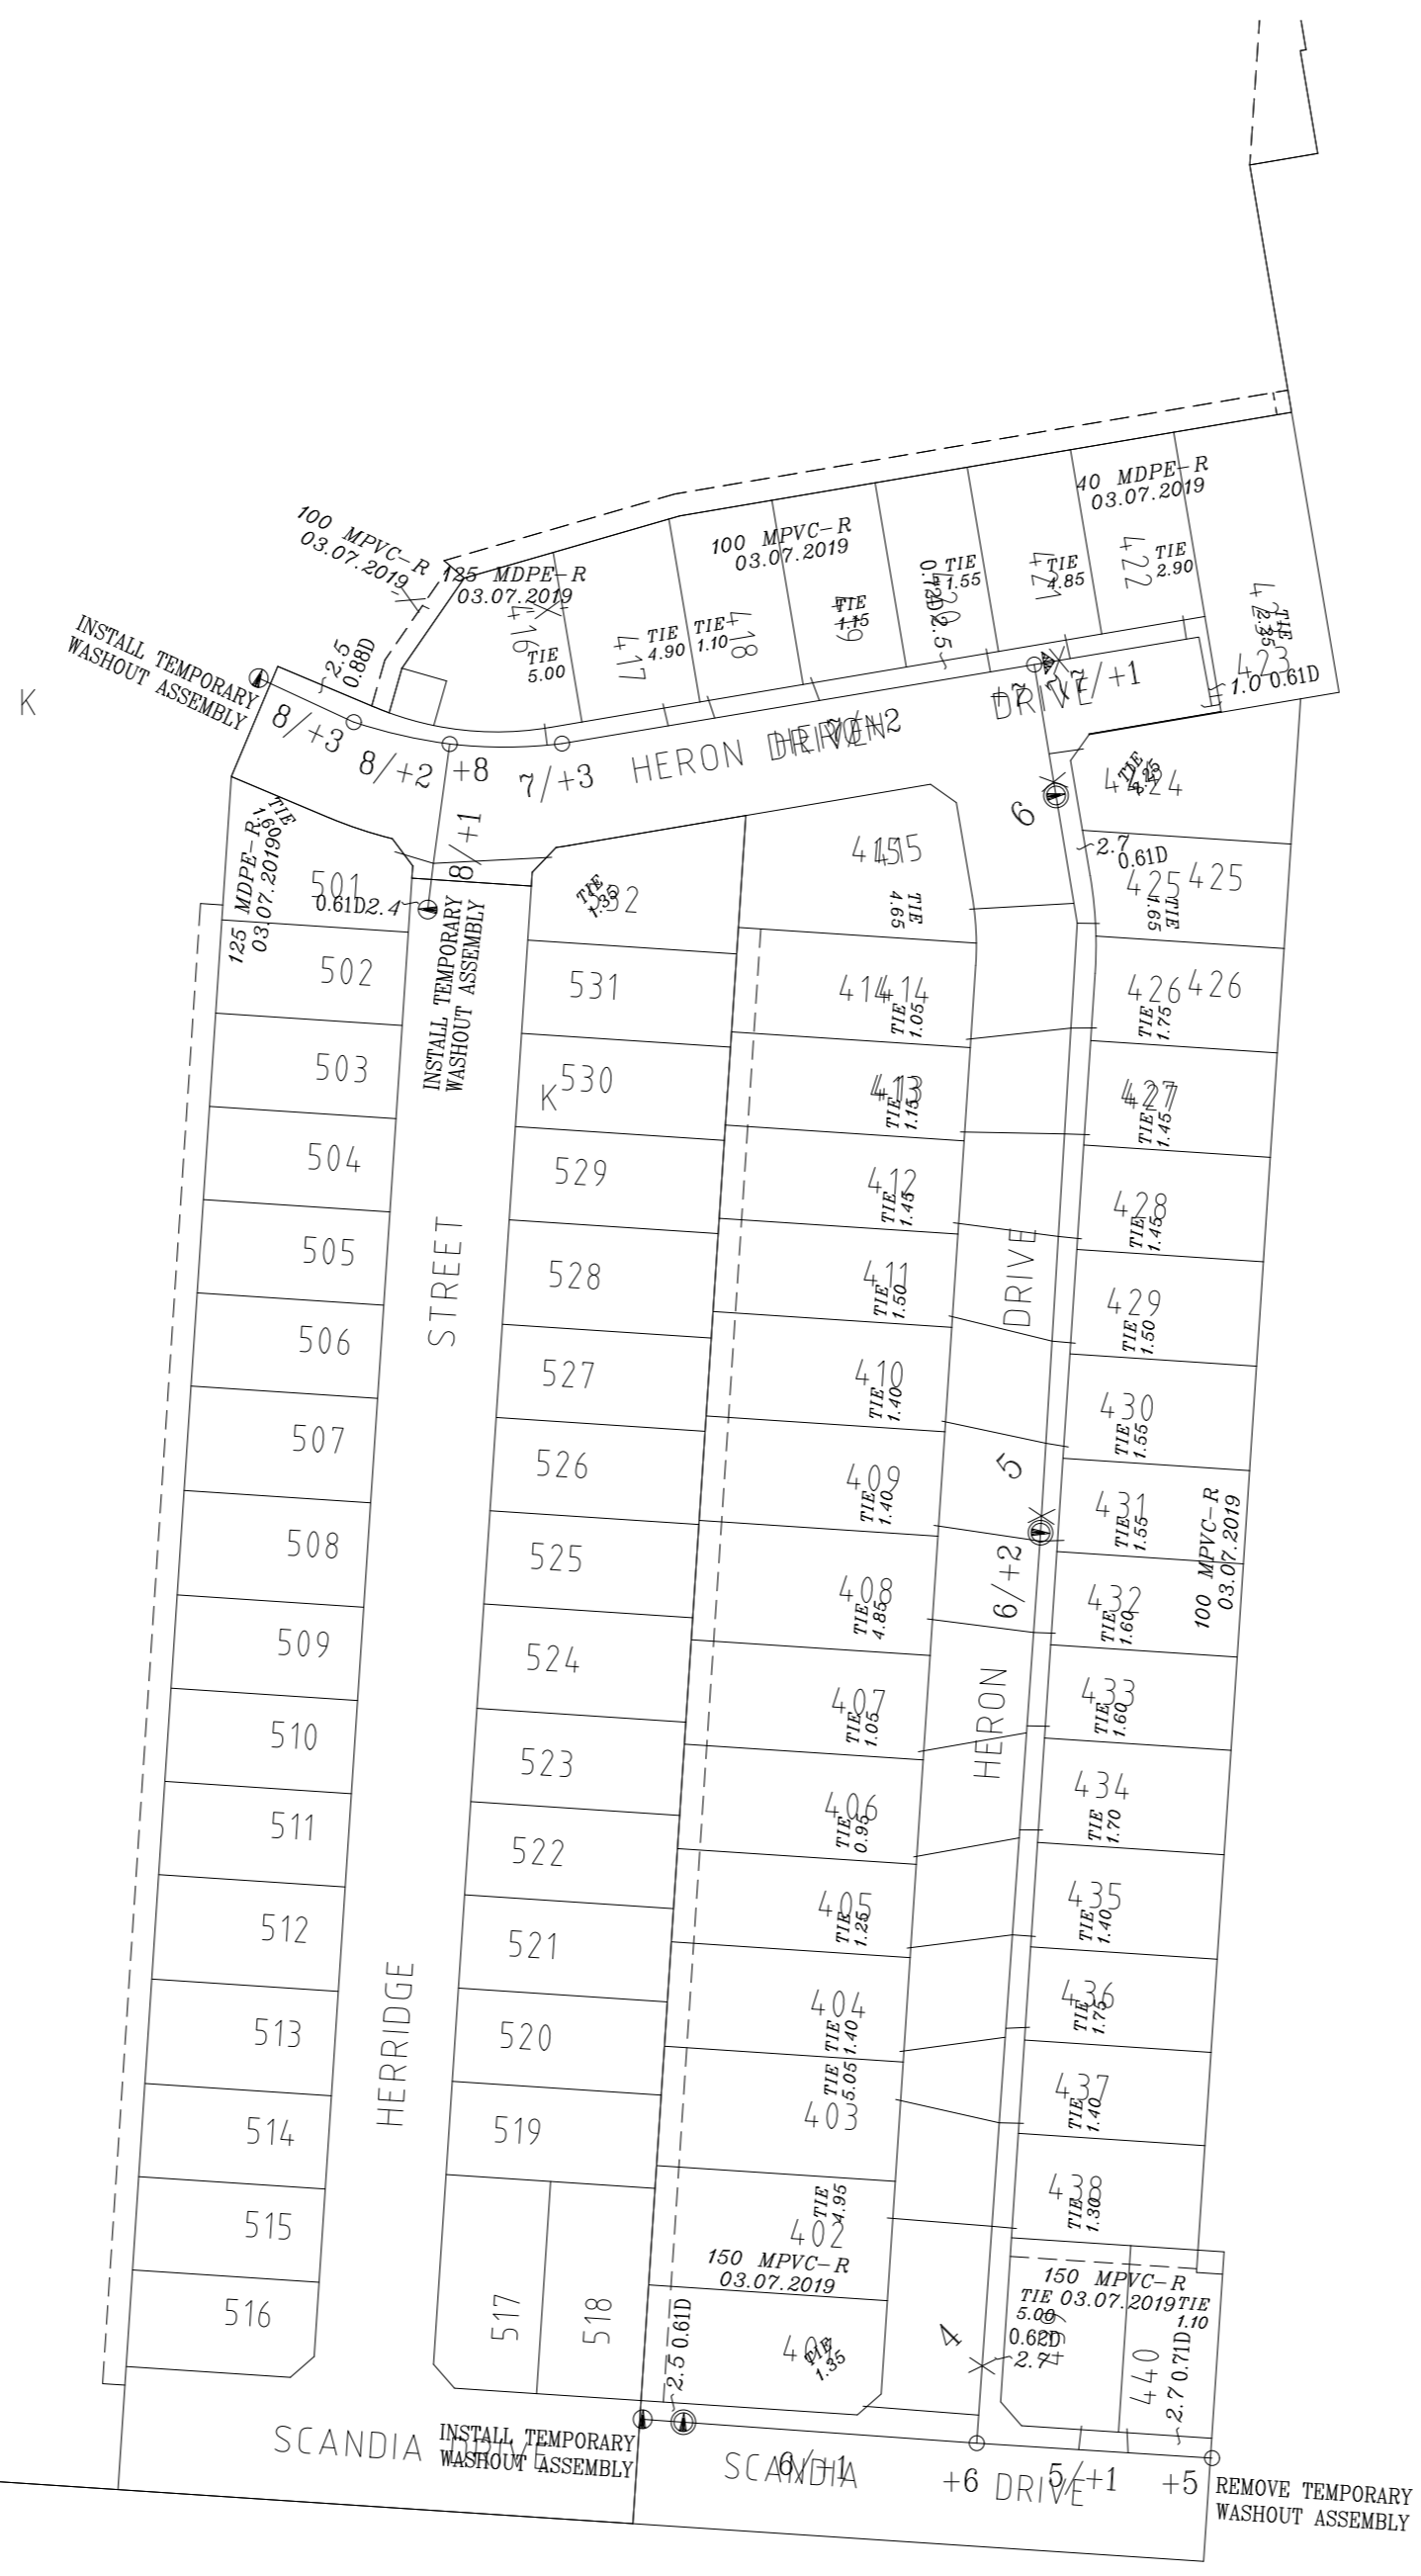

<b>Municipality</b> Hume		<b>Map Ref :</b> Melway 366 B5	
<b>Water Authority</b> Yarra Valley Water		<b>File No</b> 3245-3073	
<b>Co-ordinate Datum</b> MGA94	<b>Scale</b> A2 1 : 1000	 Lengths are in metres	
<b>Date</b> 03/07/2019	<b>Sheet</b> 1 of 1		
<b>Drawing No.</b> 304008-RW00_2D	<b>Version</b> 1		
<b>CAD Ref.</b> F:\30\304008\304008-AR\WATER\RECYCLED			
<b>Drawn By</b> FKB	<b>Checked By</b> PH		
<b>REV</b>	<b>AMENDMENT</b>	<b>APPROVED</b>	<b>DATE</b>

**spiire**  
 414 La Trobe Street  
 PO Box 16084  
 Melbourne Vic 8007  
 T 61 3 9993 7888  
 spiire.com.au