


**Trijena - Stage 5
Asset Recording - Recycled Water**

Municipality	Hume
Water Authority	Yarra Valley Water
File No 3245/3074	Map Ref : Melway 366 B5
Scale A3	10 0 10 20 30
1 : 1000	Lengths are in metres
Co-ordinate Datum	MGA94
Sheet	1 of 1
Drawing No.	304009-RW00_2D
Version	1
CAD Ref.	F:\30\304009\304009-ARIWATER\RECYCLED
Drawn By	FKB
Checked By	PH
Date	09/08/2019

REV	AMENDMENT	APPROVED	DATE

spiire

414 La Trobe Street
PO Box 16084
Melbourne Vic 8007
T 61 3 9993 7888
spiire.com.au

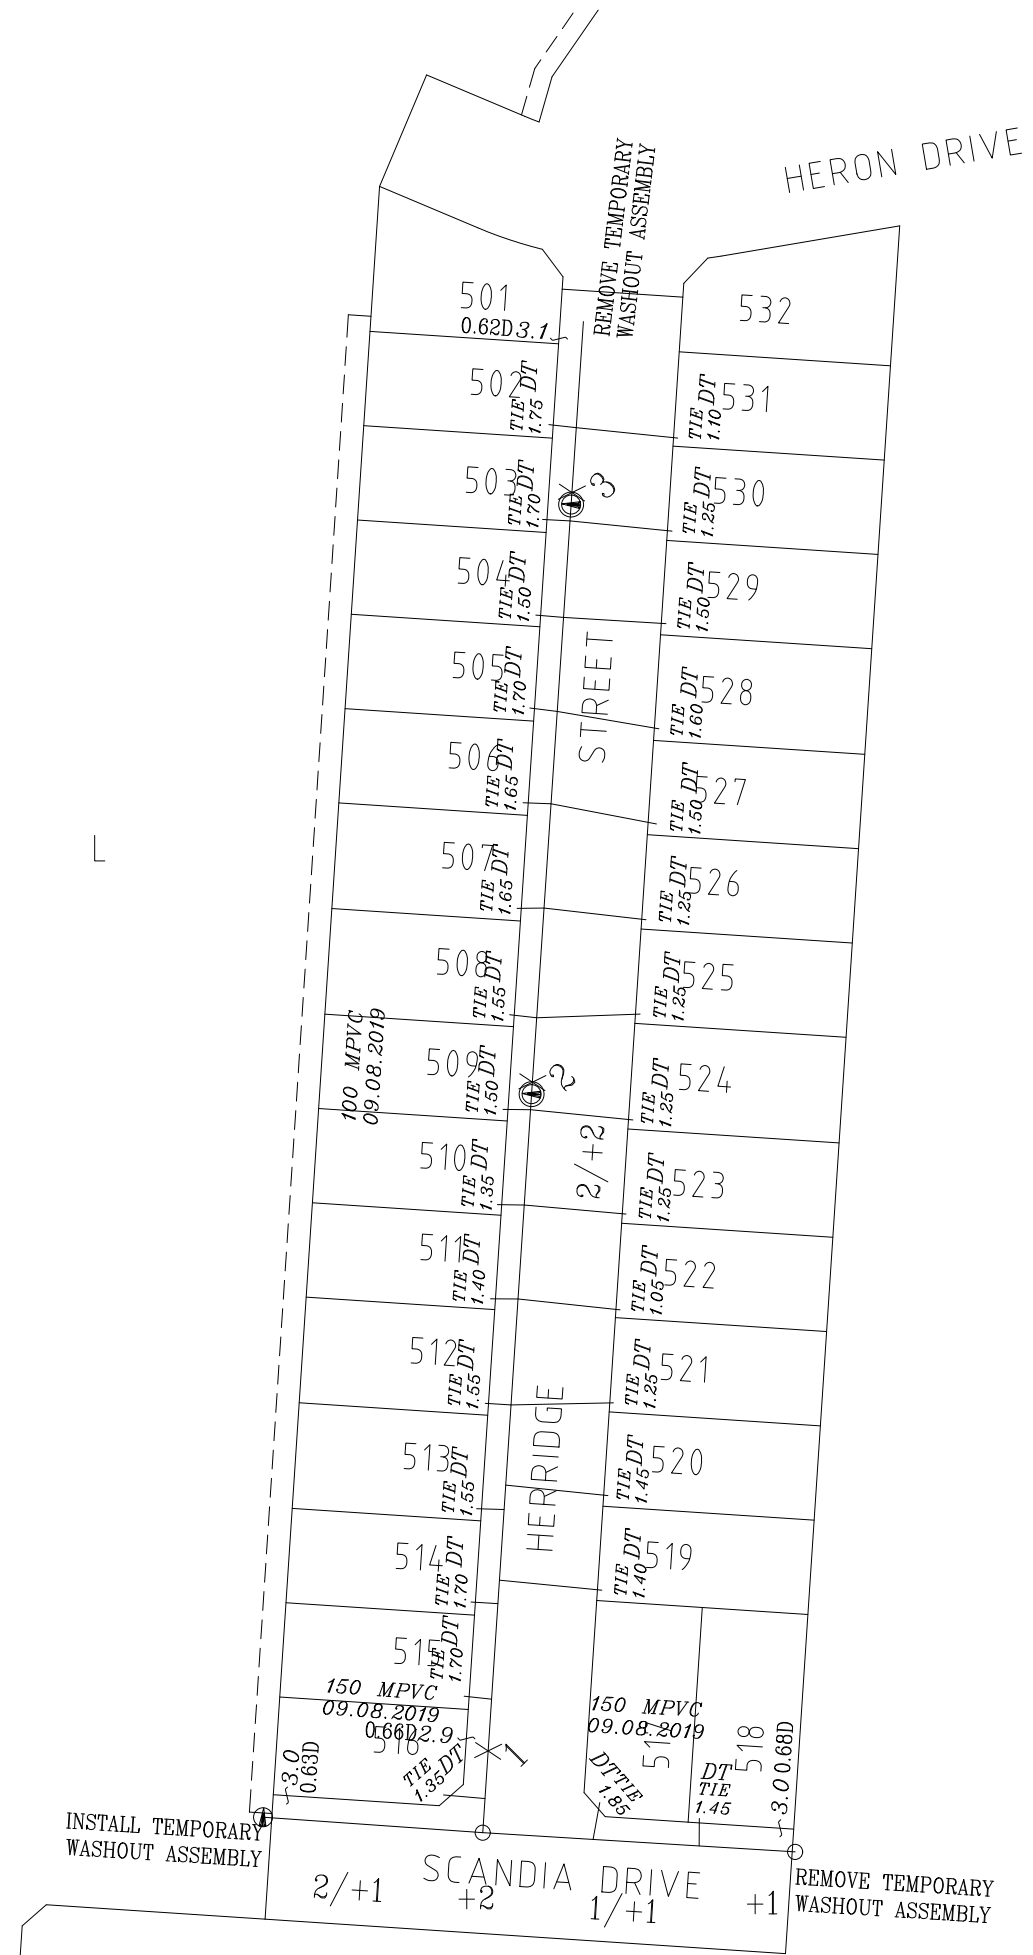

HERON DRIVE

STREET

HERRIDGE

SCANDIA DRIVE

**Trijena - Stage 5
Asset Recording - Potable Water**

Municipality Hume	
Water Authority Yarra Valley Water	
File No 3245/3074	Map Ref : Melway 366 B5
Scale A3	10 0 10 20 30
1 : 1000	Lengths are in metres
Co-ordinate Datum MGA94	Sheet 1 of 1
Drawing No. 304009-PW00_2D	Version 1
CAD Ref. F:\30\304009\304009-AR\WATER\POTABLE	
Drawn By FKB	Checked By PH Date 09/08/2019

REV	AMENDMENT	APPROVED	DATE

spiire 414 La Trobe Street
PO Box 16084
Melbourne Vic 8007
T 61 3 9993 7888
spiire.com.au

