
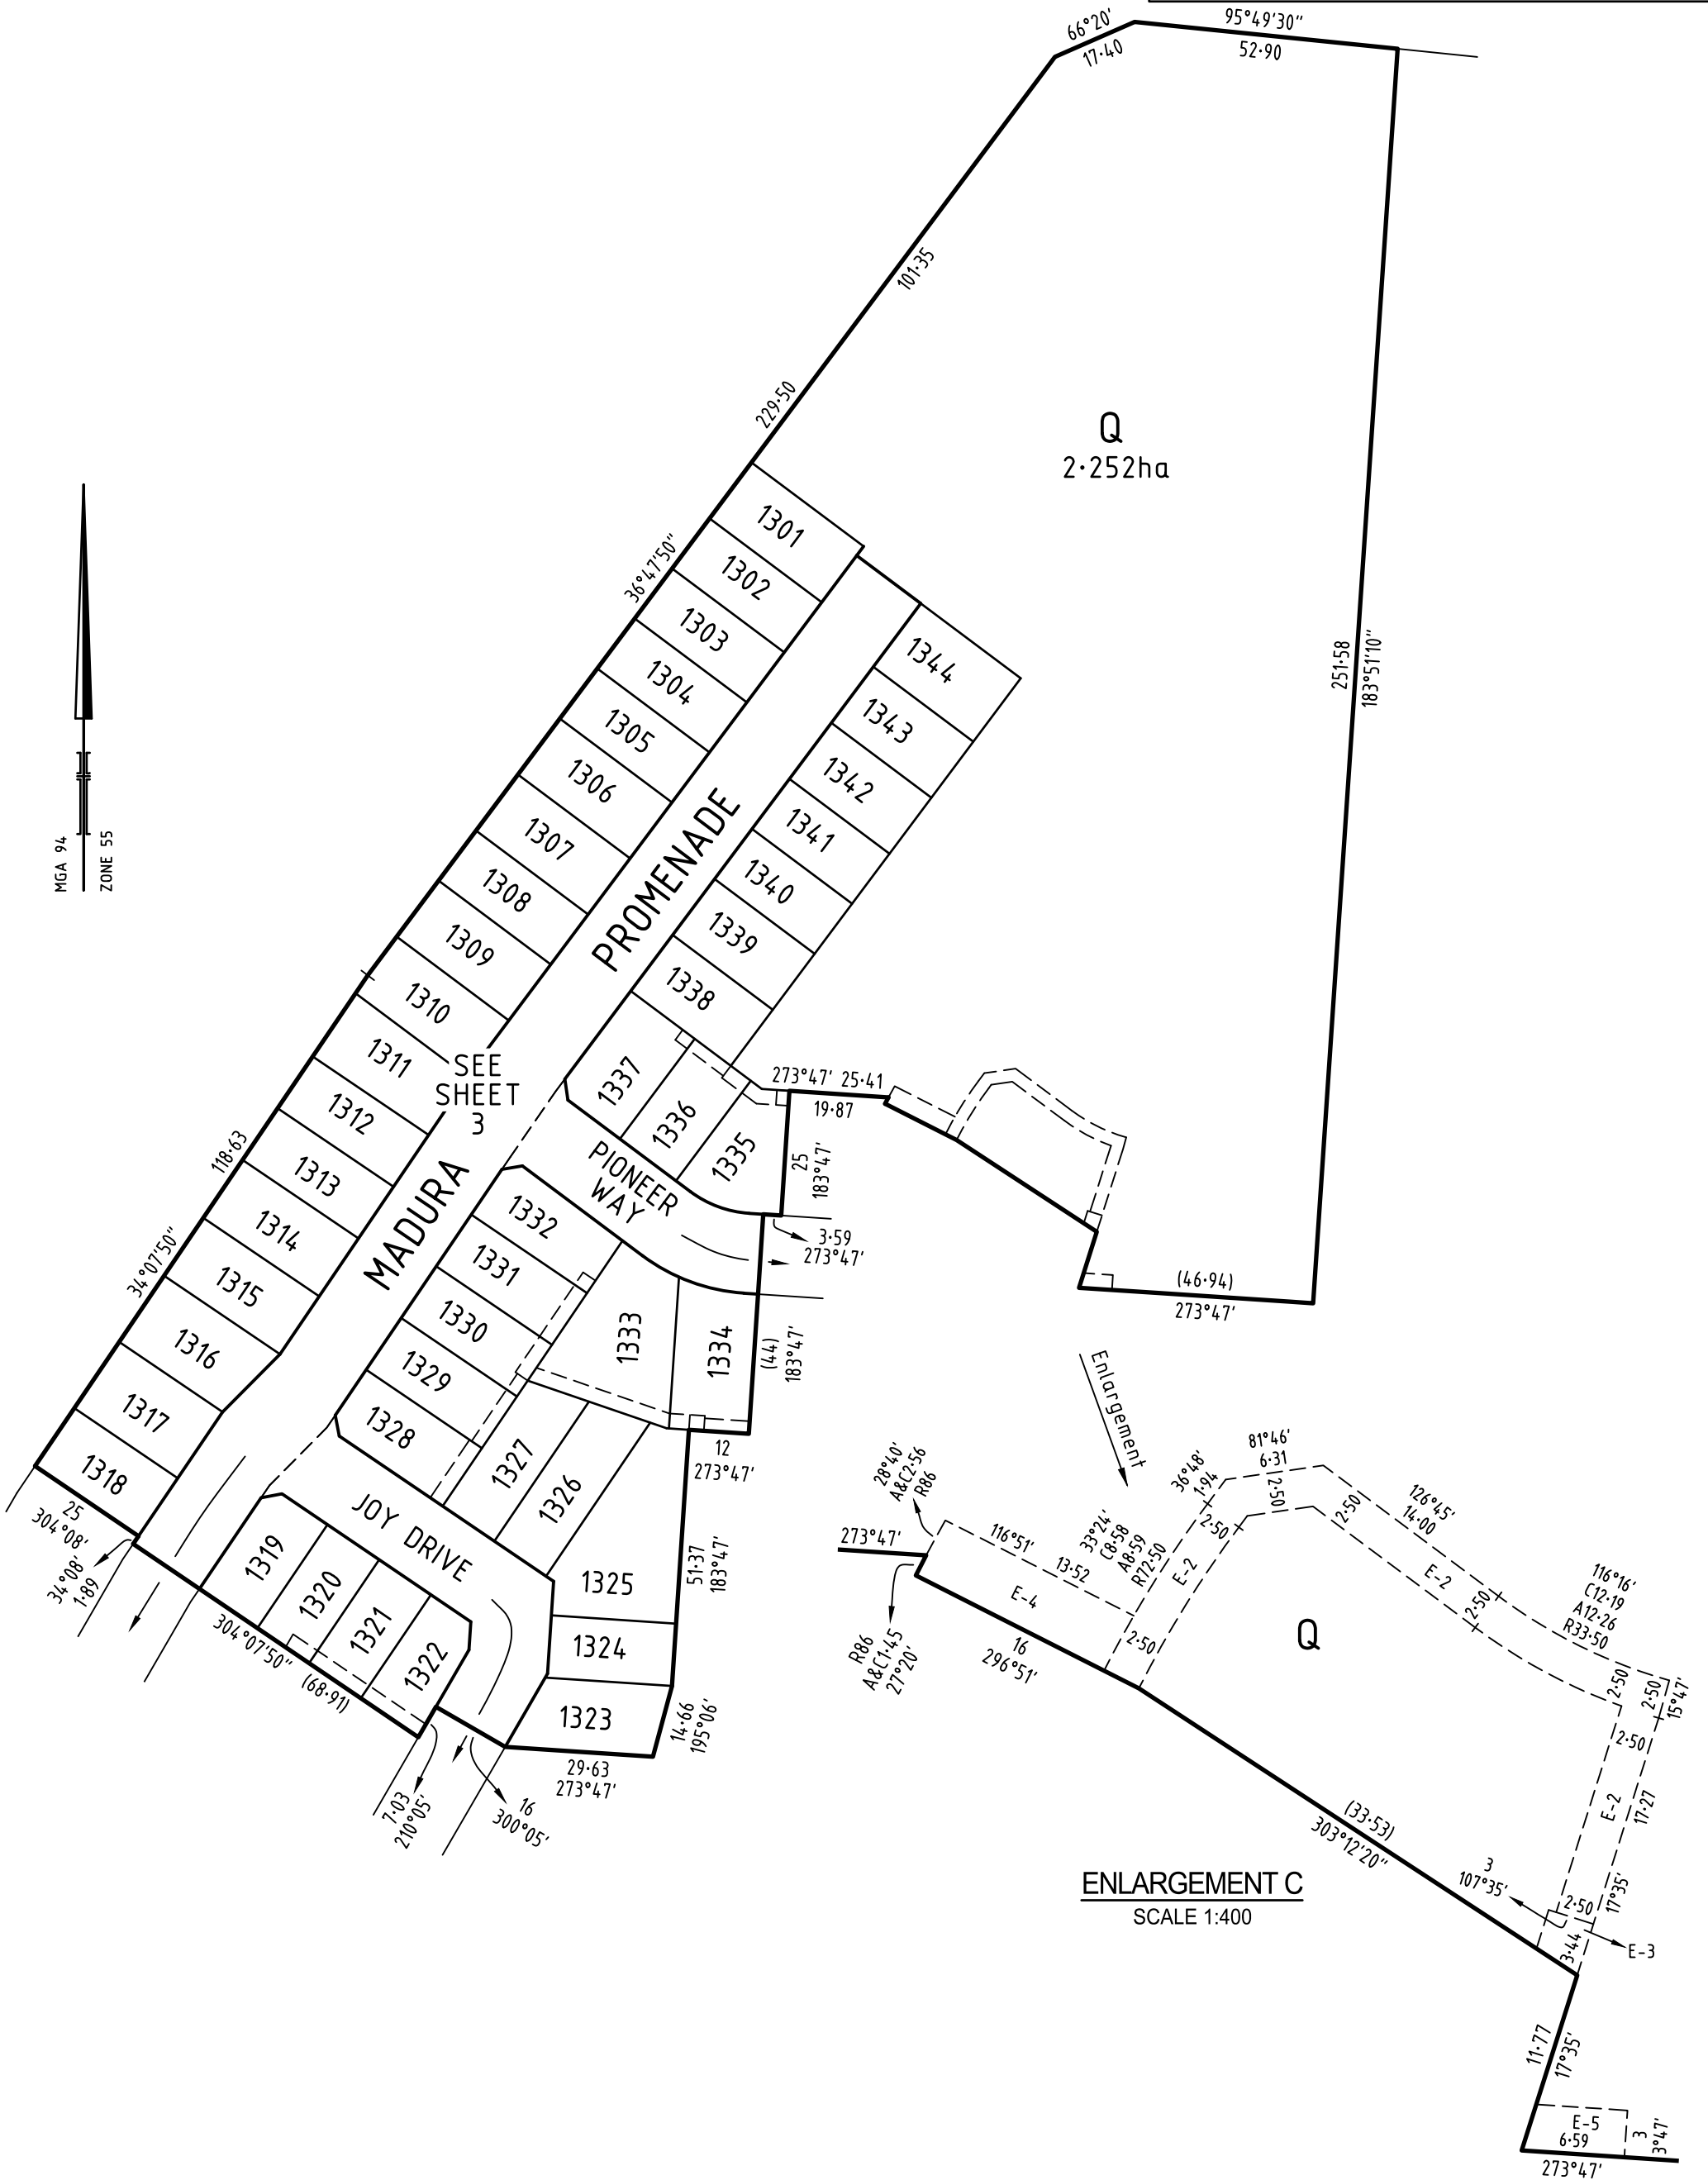
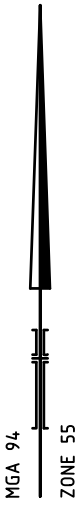
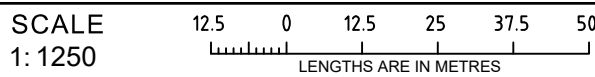


PLAN OF SUBDIVISION			EDITION 1	PS 846584B
LOCATION OF LAND PARISH: MICKLEHAM TOWNSHIP: - SECTION: - CROWN ALLOTMENT: - CROWN PORTION: 16 & 18 (PART) TITLE REFERENCE: C/T VOL FOL . . . LAST PLAN REFERENCE: LOT X on PS 842481J POSTAL ADDRESS: 555F DONNYBROOK ROAD (at time of subdivision) MICKLEHAM, VIC 3064 MGA94 CO-ORDINATES: E: 313 740 ZONE: 55 (of approx centre of land in plan) N: 5 843 480				
VESTING OF ROADS AND/OR RESERVES			NOTATIONS	
IDENTIFIER	COUNCIL / BODY / PERSON		Lots 1 to 1300 and Lots A to P (all inclusive) have been omitted from this plan.	
ROAD R-1	HUME CITY COUNCIL			
NOTATIONS				
DEPTH LIMITATION DOES NOT APPLY				
SURVEY: This plan is based on survey PS 803939G STAGING: This is not a staged subdivision Planning Permit No. P20129 This survey has been connected to permanent marks No(s). 5, 11 & 21 In Proclaimed Survey Area No. 74				
EASEMENT INFORMATION				
LEGEND: A - Appurtenant Easement E - Encumbering Easement R - Encumbering Easement (Road)				
Easement Reference	Purpose	Width (Metres)	Origin	Land Benefited / In Favour of
E-1	DRAINAGE	3	PS 819165B	HUME CITY COUNCIL
E-1	SEWERAGE	3	PS 819165B	YARRA VALLEY WATER CORPORATION
E-2	SEWERAGE	2.50	PS 837850H	YARRA VALLEY WATER CORPORATION
E-3	DRAINAGE	3	PS 837850H	HUME CITY COUNCIL
E-3	SEWERAGE	3	PS 837850H	YARRA VALLEY WATER CORPORATION
E-4	DRAINAGE	4	PS 837850H	HUME CITY COUNCIL
E-4	SEWERAGE	4	PS 837850H	YARRA VALLEY WATER CORPORATION
E-5	DRAINAGE	3	PS 837850H	HUME CITY COUNCIL
E-6	SEWERAGE	2.50	THIS PLAN	YARRA VALLEY WATER CORPORATION
E-7	DRAINAGE	3	THIS PLAN	HUME CITY COUNCIL
E-7	SEWERAGE	3	THIS PLAN	YARRA VALLEY WATER CORPORATION
TRIJENA ESTATE - STAGE 13 (44 LOTS)			AREA OF STAGE - 2.291ha	
 414 La Trobe Street PO Box 16084 Melbourne Vic 8007 T 61 3 9993 7888 spiire.com.au		SURVEYORS FILE REF: 304016SV00		ORIGINAL SHEET SIZE: A3
		Licensed Surveyor: Phillip John Herridge Version: 2		SHEET 1 OF 3



SURVEYOR'S FILE REF: 304016SV00





ORIGINAL SHEET
SIZE: A3

SHEET 2




414 La Trobe Street
PO Box 16084
Melbourne Vic 8007
T 61 3 9993 7888
spiire.com.au


Licensed Surveyor: Phillip John Herridge
Version: 2

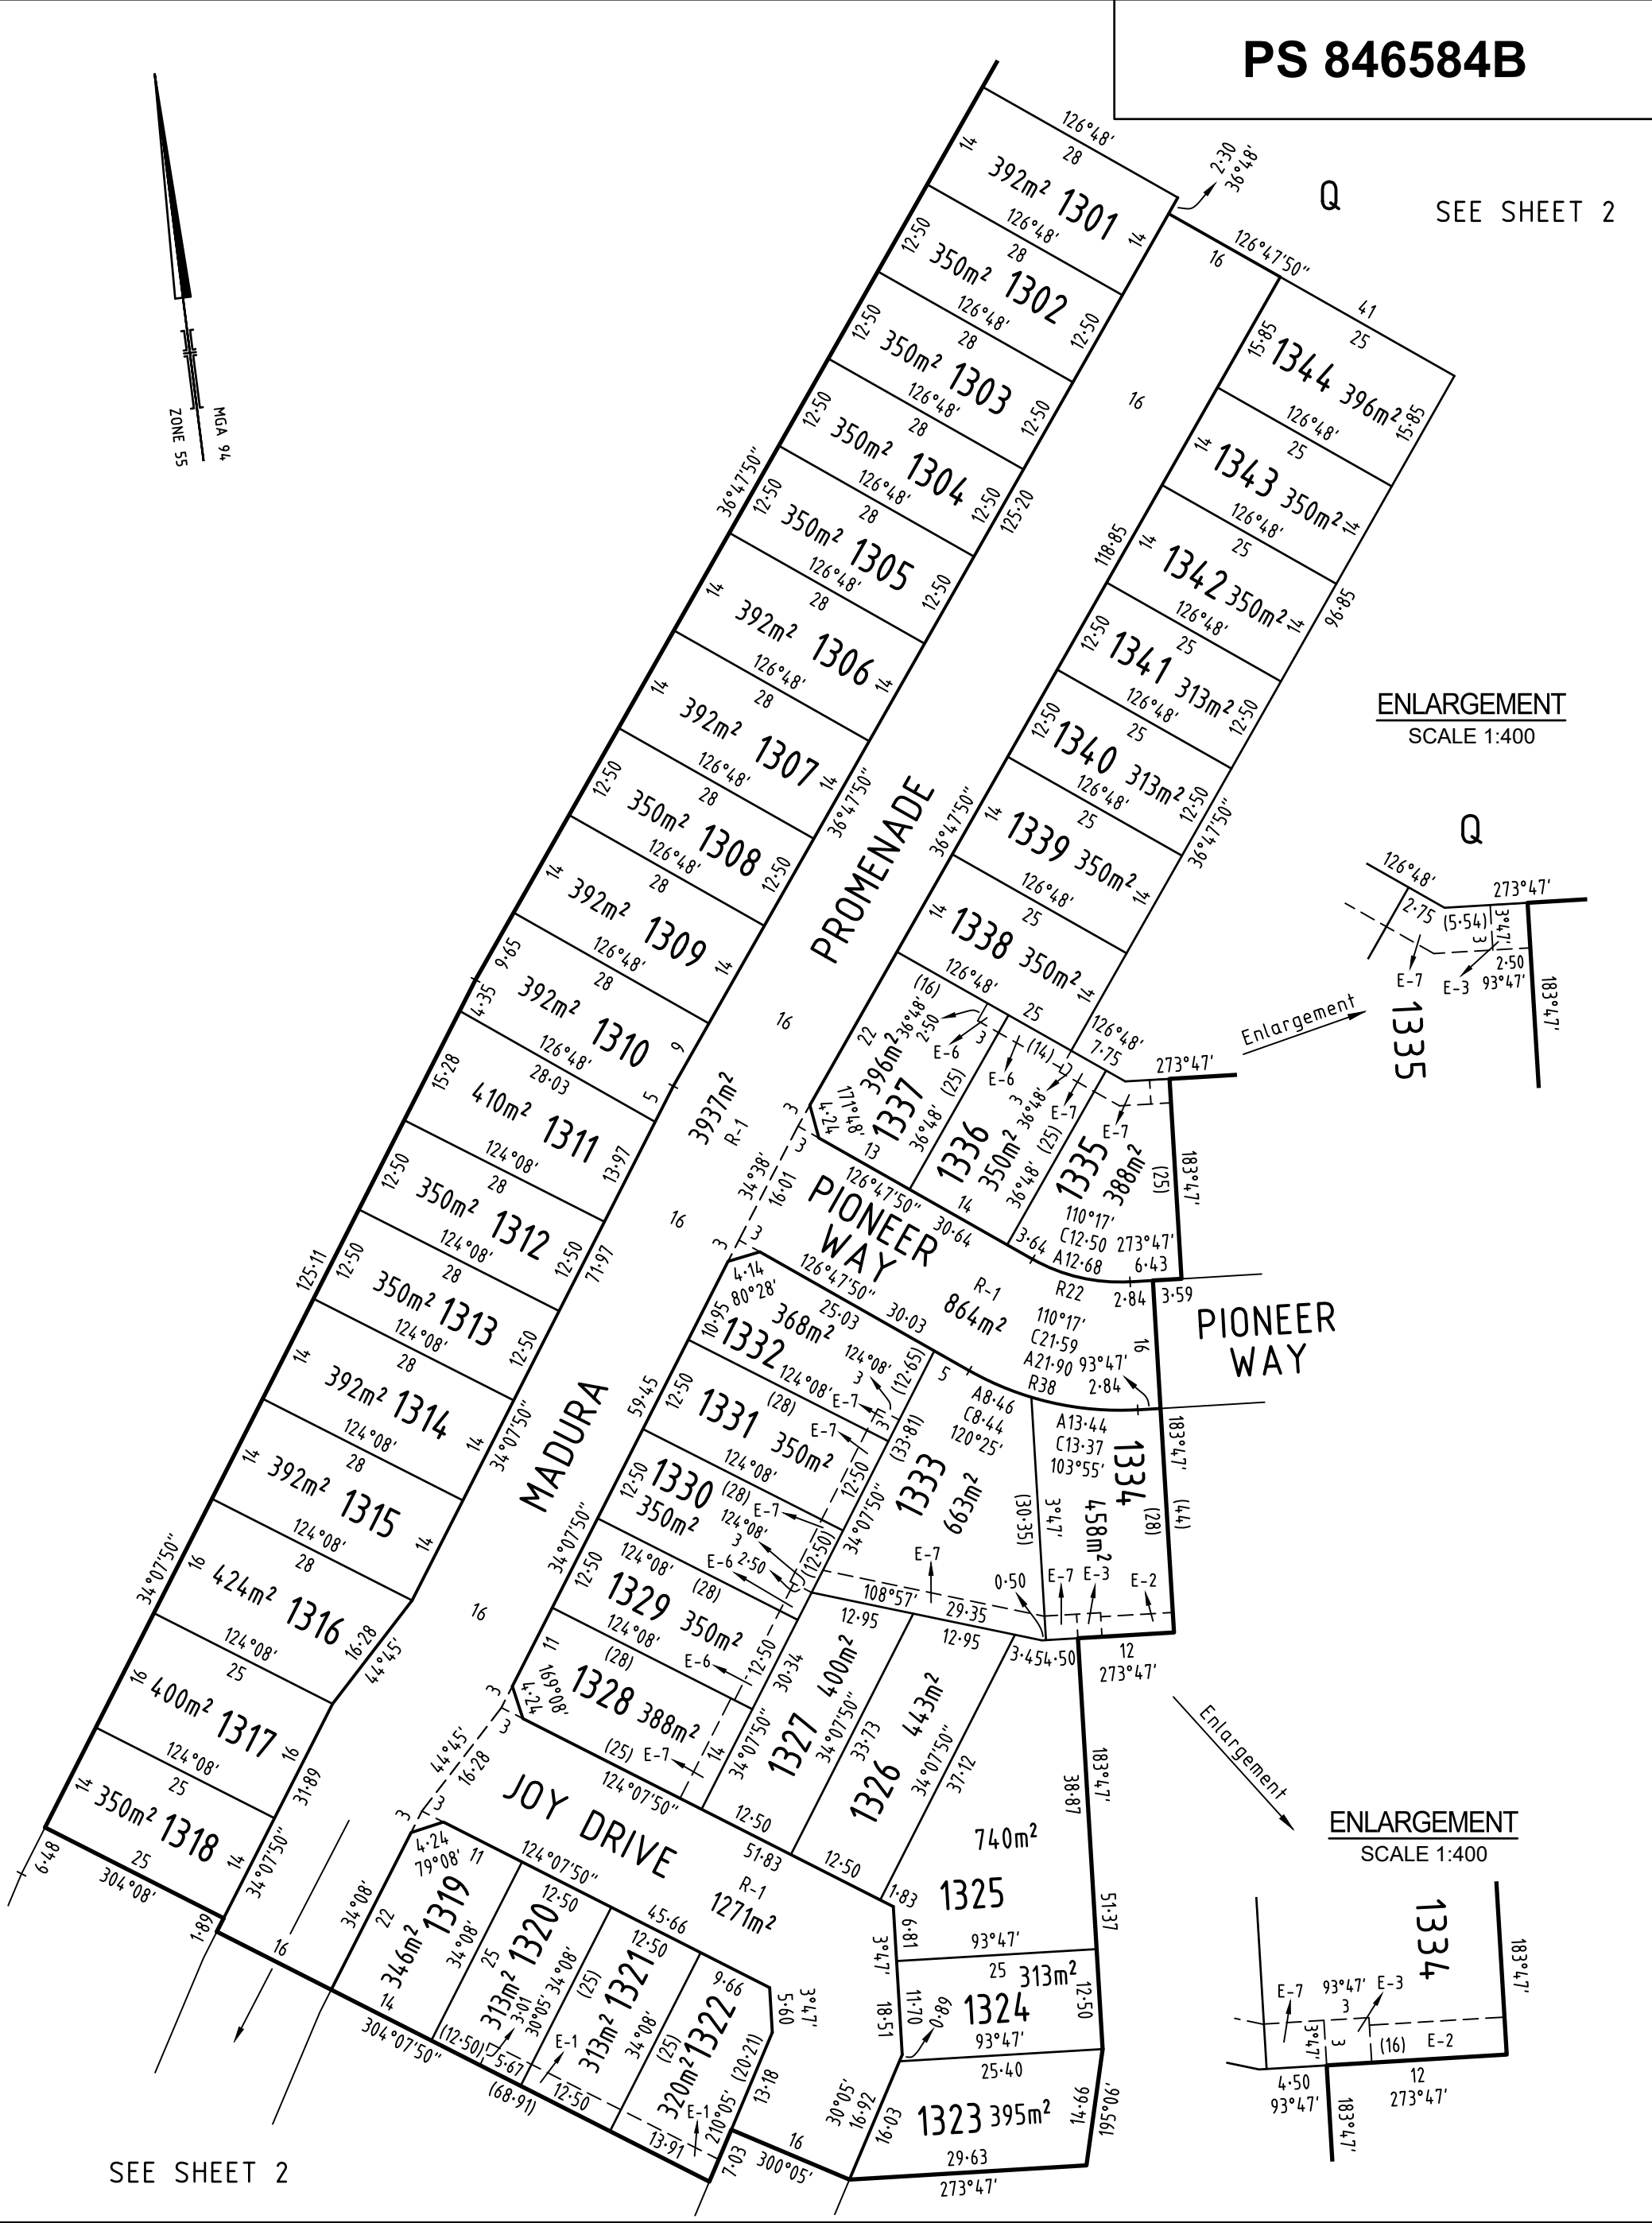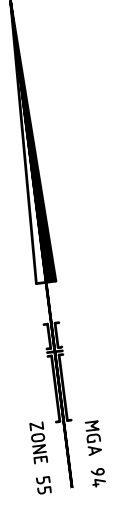

ENLARGEMENT
SCALE 1:400

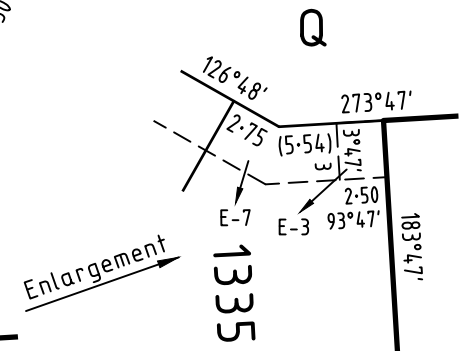

ENLARGEMENT
SCALE 1:400

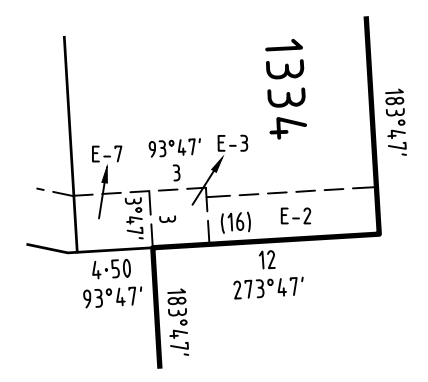

SEE SHEET 2

SURVEYOR'S FILE REF: 304016SV00

SCALE 1: 750
7.5 0 7.5 15 22.5 30
LENGTHS ARE IN METRES

ORIGINAL SHEET SIZE: A3

SHEET 3



414 La Trobe Street
PO Box 16084
Melbourne Vic 8007
T 61 3 9993 7888
spiire.com.au

Licensed Surveyor: Phillip John Herridge
Version: 2